

A CONFIRMING RESOLUTION designating an "Economic Revitalization Area" under I.C. 6-1.1-12.1 for property commonly known as 8440 Coldwater Road, Fort Wayne, Indiana 46845 (The Red Stiletto/Sweet Potato Properties, LLC/CVL Coldwater Road, LLC)

WHEREAS, Common Council has previously designated and declared by Declaratory Resolution the following described property as an "Economic Revitalization Area" under Sections 153.13-153.24 of the Municipal Code of the City of Fort Wayne, Indiana, and I.C. 6-1.1-12.1, to wit:

Attached hereto as "Exhibit A" as if a part herein; and

WHEREAS, said project will create two full-time positions and four part-time positions with a total annual payroll of \$110,000 and retain six full-time positions and eight part-time positions with a total annual payroll of \$443,000; and

WHEREAS, the total estimated project cost is \$1,700,000; and

WHEREAS, a recommendation has been received from the Committee on Finance; and

WHEREAS, notice of the adoption and substance of said Resolution has been published in accordance with I.C. 6-1.1-12.1-2.5 and I.C. 5-3-1 and a public hearing has been conducted on said Resolution.

NOW, THEREFORE, BE IT RESOLVED BY THE COMMON COUNCIL OF THE CITY OF FORT WAYNE, INDIANA:

SECTION 1. That, the Resolution previously designating the above described property as an "Economic Revitalization Area" is confirmed in all respects.

SECTION 2. That, the hereinabove described property is hereby declared an "Economic Revitalization Area" pursuant to I.C. 6-1.1-12.1, said designation to begin on the effective date of this Resolution and shall terminate on December 31, 2026, unless otherwise automatically extended in five year increments per I.C. 6-1.1-12.1-9.

SECTION 3. That, said designation of the hereinabove described property as an "Economic Revitalization Area" shall apply to a deduction of the assessed value of real estate improvements to be made between August 1, 2026 and December 31, 2027. Should any delays occur, an updated timeframe will be communicated to the Allen County Assessor and Allen County Auditor by Community Development staff in writing.

SECTION 4. That, the estimate of the number of individuals that will be employed or whose employment will be retained and the estimate of the annual salaries of those individuals and the estimate of the value of redevelopment or rehabilitation, all contained in Petitioner ET Fort Wayne IV, LLC's ("Petitioner") Statement of Benefits submitted to the City of Fort Wayne, Indiana ("City") are reasonable and are benefits that can be reasonably expected to result from the proposed described redevelopment or rehabilitation.

SECTION 5. The current year approximate tax rates for taxing units within the City would be:

- (a) If the proposed development does not occur, the approximate current year tax rates for this site would be \$2.7546/\$100.
- (b) If the proposed development does occur and no deduction is granted, the approximate current year tax rate for the site would be \$2.7546/\$100 (the change would be negligible).
- (c) If the proposed development occurs, the deduction schedule listed below in Section 8 is assumed, the approximate current year tax rate for the site would be \$2.7545/\$100 (the change would be negligible).

SECTION 6. Pursuant to I.C. 6-1.1-12.1, it is hereby determined that the deduction from the assessed value of the hereinabove described real property shall be for a period of three years.

SECTION 7. The deduction schedule from the assessed value of the real property pursuant to I.C. 6-1.1-12.1-17 shall look like this:

Year of Deduction	Percentage
1	100%
2	60%
3	19%
4	0%

SECTION 8. The benefits described in the Petitioner's Statement of Benefits can be reasonably expected to result from the project and are sufficient to justify the applicable deductions.

SECTION 9. For real property, a deduction application must contain a performance report showing the extent to which there has been compliance with the Statement of Benefits form approved by the Fort Wayne Common Council at the time of filing. This report must be submitted to the Allen County Auditor's Office, and the City of Fort Wayne's Community Development Division and must be included with the deduction application. For subsequent years, the performance report must be updated each year in which the deduction is applicable at the same time the property owner is required to file a personal property tax return in the taxing district in which the property for which the deduction was granted is located. If the taxpayer does not file a personal property tax return in the taxing district in which the property is located, the information must be provided by May 15.

SECTION 10. The performance report must contain the following information

- A. The cost and description of real property improvements.
- B. The number of employees retained and/or hired through the end of the preceding calendar year as a result of the deduction.
- C. The total salaries of the employees retained and/or hired through the end of the preceding calendar year as a result of the deduction.

1 D. The total number of employees employed at the facility receiving the deduction.

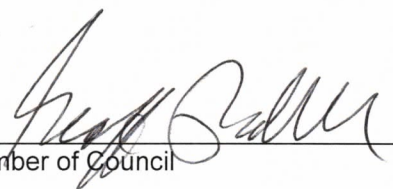
2 E. The total assessed value of the real property deductions.

3 F. The tax savings resulting from the real property being abated.

4 **SECTION 11.** That, the taxpayer is non-delinquent on any and all property tax due to
jurisdictions within Allen County, Indiana.

5 **SECTION 12.** That, pursuant to I.C. 6-1.1-12.1-12 et al, any property owner that has
6 received a deduction under section 3 or 4.5 of this chapter may be required to repay the deduction
7 amount as determined by the county auditor in accordance with section 12 of said chapter if the
8 property owner ceases operations at the facility for which the deduction was granted and if the
Common Council finds that the property owner obtained the deduction by intentionally providing
false information concerning the property owner's plans to continue operation at the facility.

9 **SECTION 13.** That, this Resolution shall be in full force and effect from and after its
10 passage and any and all necessary approval by the Mayor.

11
12
13 
Member of Council

14
15 APPROVED AS TO FORM A LEGALITY

16 
17 Malak Heiny, City Attorney

Admn. Appr. _____

DIGEST SHEET

TITLE OF ORDINANCE: **Confirming Resolution**

DEPARTMENT REQUESTING ORDINANCE: **Community Development Division**

SYNOPSIS OF ORDINANCE: **This is to confirm the designation of an Economic Revitalization Area for eligible real property improvements. The Red Stiletto/Sweet Potato Properties, LLC/CVL Coldwater Road, LLC will construct a new 5,615 square foot salon and spa.**

EFFECT OF PASSAGE: **Investment of \$1,700,000, the creation of two new full-time positions and four part-time positions with a total annual payroll of \$110,000 and the retention of six full-time positions and eight part-time positions with an annual payroll of \$443,000.**

EFFECT OF NON-PASSAGE: **Potential loss of investment, the creation of two new full-time positions and four part-time positions with a total annual payroll of \$110,000 and the retention of six full-time positions and eight part-time positions with an annual payroll of \$443,000.**

MONEY INVOLVED (DIRECT COSTS, EXPENDITURES, SAVINGS): **No expenditures of public funds required.**

ASSIGNED TO COMMITTEE (CHAIR & CO-CHAIR): **Geoff Paddock & Nathan Hartman**

DIGEST SHEET

TITLE OF ORDINANCE: **Declaratory Resolution**

DEPARTMENT REQUESTING ORDINANCE: **Community Development Division**

SYNOPSIS OF ORDINANCE: **The Red Stiletto/Sweet Potato Properties, LLC/CVL Coldwater Road, LLC is a luxury bridal beauty salon and spa specializing in high-end on-location hair and makeup services for weddings and events nationwide and is requesting the designation of an Economic Revitalization Area for eligible real property improvements. The Red Stiletto/Sweet Potato Properties, LLC/CVL Coldwater Road, LLC will construct a new 5,615 square foot salon and spa.**

EFFECT OF PASSAGE: **Investment of \$1,700,000, the creation of two new full-time positions and four part-time positions with a total annual payroll of \$110,000 and the retention of six full-time positions and eight part-time positions with an annual payroll of \$443,000.**

EFFECT OF NON-PASSAGE: **Potential loss of investment, the creation of two new full-time positions and four part-time positions with a total annual payroll of \$110,000 and the retention of six full-time positions and eight part-time positions with an annual payroll of \$443,000.**

MONEY INVOLVED (DIRECT COSTS, EXPENDITURES, SAVINGS): **No expenditures of public funds required.**

ASSIGNED TO COMMITTEE (CHAIR & CO-CHAIR): **Geoff Paddock & Nathan Hartman**

MEMORANDUM



To: City Council
FROM: Carman Young, Economic Development Specialist
DATE: June 3, 2026
RE: Request for designation by The Red Stiletto/Sweet Potato Properties, LLC/CVL Coldwater Road, LLC as an ERA for real property improvements.

BACKGROUND

PROJECT ADDRESS:	8440 Coldwater Road	PROJECT LOCATED WITHIN:	N/A
PROJECT COST:	\$1,700,000	COUNCILMANIC DISTRICT:	3

COMPANY PRODUCT OR SERVICE:	The Red Stiletto/Sweet Potato Properties, LLC/CVL Coldwater Road, LLC is a luxury bridal beauty salon and spa specializing in high-end on-location hair and makeup services for weddings and events nationwide. The Red Stiletto/Sweet Potato Properties, LLC/CVL Coldwater Road, LLC will construct a new 5,615 square foot salon and spa facility.
PROJECT DESCRIPTION:	

CREATED

RETAINED

JOBS CREATED (FULL-TIME):	2	JOBS RETAINED (FULL-TIME):	6
JOBS CREATED (PART-TIME):	4	JOBS RETAINED (PART-TIME):	8
TOTAL NEW PAYROLL:	\$110,000	TOTAL RETAINED PAYROLL:	\$443,000
AVERAGE SALARY (FULL-TIME NEW):	\$15,000	AVERAGE SALARY (FULL-TIME RETAINED):	\$46,333

COMMUNITY BENEFIT REVIEW

Yes ☒ No ☐ N/A ☐

Project will encourage vacant or under-utilized land appropriate for commercial or industrial use?

Explain: The property to be designated is currently vacant and undeveloped.

Yes ☒ No ☐ N/A ☐

Real estate to be designated is consistent with land use policies of the City of Fort Wayne?

Explain: Property to be designated is zoned C-1, Professional Offices and Personal Services. Use of this property is consistent with the land use policies of the City of Fort Wayne.

Yes ☐ No ☐ N/A ☒

Project encourages the improvement or replacement of a deteriorated or obsolete structure?

Yes ☐ No ☐ N/A ☒

Project encourages the improvement or replacement of obsolete manufacturing and/or research and development and/or information technology and/or logistical distribution equipment?

Yes ☐ No ☐ N/A ☒

Project will result in significant conversion of solid waste or hazardous waste into energy or other useful products?

Yes ☐ No ☐ N/A ☒

Project encourages preservation of a historically or architecturally significant structure?

Yes ☒ No ☐ N/A ☐

ERA designation induces employment opportunities for Fort Wayne area residents?

Explain: Two new full-time positions and four part-time positions will be created with a new total annual payroll of \$110,000 will be created and six full-time positions and eight part-time positions will be retained with a total annual payroll of \$443,000

Yes ☒ No ☐ N/A ☐

Taxpayer is NOT delinquent on any or all property tax due to any taxing jurisdiction within Allen County.

POLICY

Per the policy of the City of Fort Wayne, the following guidelines apply to this project:

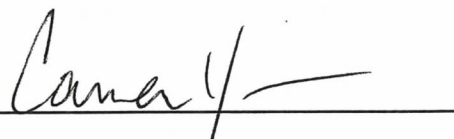
1. The period of deduction for real property improvements is three years.

Under Fort Wayne Common Council's tax abatement policies and procedures, The Red Stiletto/Sweet Potato Properties, LLC/CVL Coldwater Road, LLC is eligible for a recommended three year deduction on real property improvements. Attached is a calculation of property taxes saved/paid with the deduction.

PREVIOUSLY APPROVED PHASE-INS

The Red Stiletto/Sweet Potato Properties, LLC/CVL Coldwater Road, LLC has not previously applied, nor been approved, for a tax phase-in.

Signed:


Economic Development Specialist

COMMUNITY DEVELOPMENT DIVISION

POOL #2 FORT WAYNE COMMUNITY DEVELOPMENT DIVISION
TAX ABATEMENT - ESTIMATE OF SAVINGS

* New tax abatement percentages have been changed to reflect change in state law

Sweet Potato Properties, LLC/CVL Coldwater Road, LLC

REAL PROPERTY TAX ABATEMENT - 3 yr Schedule

Year	Cash Value	True Tax Value	Assessed Value	Tax Abate %	Tax Paid %	Deduction	Taxable AV	Tax Rate	Tax Paid	Tax Saved
1	\$1,700,000	\$1,700,000	\$1,700,000	100%	0%	\$1,700,000	\$0	0.027546	\$0	\$46,828
2	\$1,700,000	\$1,700,000	\$1,700,000	60%	40%	\$1,020,000	\$680,000	0.027546	\$18,731	\$28,097
3	\$1,700,000	\$1,700,000	\$1,700,000	19%	81%	\$323,000	\$1,377,000	0.027546	\$37,931	\$8,897

TOTAL TAX SAVED REAL PROPERTY (3 yrs on 3 yr deduction) **\$83,822**
 TOTAL TAX PAID REAL PROPERTY (3 yrs on 3 yr deduction) **\$56,662**

Real Property Abatements

Tax Abatement Review System 2026

Sweet Potato Properties, LLC/CVL Coldwater Road, LLC

Points Possible	Points Awarded
--------------------	-------------------

INVESTMENT (30 points possible)

Total new investment in real property (new structures and/or rehabilitation)

Over \$5,000,000	10	
\$2,000,000 to \$4,999,999	8	
\$600,000 to \$1,999,999	6	6
\$350,000 to \$599,000	4	
Under \$350,000	2	

Investment per employee (both jobs created and retained)

\$70,000 or more	10	10
\$36,000 to \$69,999	8	
\$12,500 to \$35,999	6	
\$2,500 to \$12,499	4	
Less than \$2,500	2	

Estimated local income taxes generated from jobs retained

\$83,000 or more	5	
\$33,000 to \$82,999	4	
\$13,000 to \$32,999	3	
\$8,000 to \$12,999	2	
less than \$8,000	1	1

Estimated local income taxes generated from jobs created (Double points for start-up)

\$51,000 or more	5	
\$31,000 to \$50,999	4	
\$11,000 to \$30,999	3	
\$6,000 to \$10,999	2	
less than \$6,000	1	1

ECONOMIC BASE (25 points possible)Location Quotient in designated Occupation Code
(use majority Occupation Code of all created and retained jobs)

Greater than 1.0	3	
------------------	---	--

Estimated percent of business done outside

Allen County		
Greater than 75%	14	
50% to 74%	10	
25% to 49%	5	5

Estimated percent of City of Fort Wayne resident employees

Greater than 75%	8	
50% to 74%	5	5
25% to 49%	2	

JOBS (18 points possible)

Total number of permanent jobs retained

Over 250	9	
100 to 249	8	
50 to 99	6	
25 to 49	4	
10 to 24	2	
1 to 9	1	1

Total number of permanent jobs created (double for start-up)

Over 100	9	
50-99	8	
25-49	6	
10-24	4	
1 to 9	2	2

WAGES (20 points possible)

Eighty percent of the jobs created and/or retained are within the following range.

Over \$65,000	20	
\$61,000 to \$64,999	16	
\$55,000 to \$60,999	12	
\$51,000 to \$54,999	8	
\$47,000 to \$50,999	4	
Under \$47,000	0	0

BENEFITS (5 points possible)

Major Medical Plan	5	
Pension, Tuition Reimbursement, Life Insurance, Dental Insurance, Disability Insurance,	2	2

Total	33
--------------	-----------

Length of Abatement

20 to 39 points - 3 year abatement

40 to 59 points - 5 year abatement

60 to 74 points - 7 year abatement

75 to 100 points - 10 year abatement

Real Property Deduction Schedules**10 year**

Year 1: 100%

Year 2: 80%

Year 3: 65%

Year 4: 60%

Year 5: 45%

Year 6: 40%

Year 7: 25%

Year 8: 15%

Year 9: 10%

Year 10: 5%

Year 11: 0%

7 year

Year 1: 100%

Year 2: 77%

Year 3: 62%

Year 4: 52%

Year 5: 35%

Year 6: 19%

Year 7: 9%

Year 8: 0%

5 year

Year 1: 100%

Year 2: 76%

Year 3: 55%

Year 4: 23%

Year 5: 5%

Year 6: 0%

3 year

Year 1: 100%

Year 2: 60%

Year 3: 19%

Year 4: 0%



CITY OF FT. WAYNE

MAY 28 2026 ^{CR4}

4/2026

COMMUNITY DEVELOPMENT

**ECONOMIC REVITALIZATION AREA APPLICATION
CITY OF FORT WAYNE, INDIANA**

APPLICATION IS FOR: (Check appropriate box(es))

☒ Real Estate Improvements☐ Personal Property Improvements☐ Vacant Commercial or Industrial Building

Total cost of real estate improvements:

1.7M

Total cost of manufacturing equipment improvements:

Total cost of research and development equipment improvements:

Total cost of logistical distribution equipment improvements:

Total cost of information technology equipment improvements:

TOTAL OF ABOVE IMPROVEMENTS:

1.7M

GENERAL INFORMATIONReal property taxpayer's name: Sweet Potato Properties, LLC & CVL Coldwater Road, LLC

Personal property taxpayer's name: _____

Telephone number: 574-551-4673Address listed on tax bill: 8840 Coldwater Rd., Fort Wayne, IN 46825

Name of company to be designated, if applicable: _____

Year company was established: 2010Address of property to be designated: 8840 Coldwater Rd., Fort Wayne, IN 46825Real estate property identification number: 02-07-12-102-002.009-073Contact person name: Hope MatchettContact person telephone number: 574-551-4673 Contact email: info@redstilettoartistry.comContact person address: 1811 Watergrove Ct., Fort Wayne, IN 46825

List company officer and/or principal operating personnel

NAME	TITLE	ADDRESS	PHONE NUMBER
Hope Matchett	Owner	1811 Watergrove Ct., Fort Wayne, IN 46825	574-551-4673

List all persons or firms having ownership interest in the applicant business and the percentage each holds:

NAME	PERCENTAGE
Hope Matchett	100%

- ☐ Yes ☒ No Are any elected officials shareholders or holders of any debt obligation of the applicant or operating business? If yes, who? (name/title) _____
- ☒ Yes ☐ No Is the property for which you are requesting ERA designation totally within the corporate limits of the City of Fort Wayne?
- ☐ Yes ☒ No Do you plan to request state or local assistance to finance public improvements?
- ☐ Yes ☒ No Is the property for which you are requesting ERA designation located in an Economic Development Target Area (EDTA)? (see attached map for current areas)
- ☒ Yes ☐ No Does the company's business include a retail component? If yes, answer the following questions:
 What percentage of floor space will be utilized for retail activities? 5%
 What percentage of sales is made to the ultimate customer? 100%
 What percentage of sales will be from service calls? 77%

What is the percentage of clients/customers served that are located outside of Allen County? 30%

What is the company's primary North American Industrial Classification Code (NAICs)? 812112

Describe the nature of the company's business, product, and/or service: The Red Stiletto is a luxury bridal beauty, salon, and spa company specializing in high-end on-location hair and makeup services for weddings and events nationwide. Many bridal clients travel in regularly for beauty, hair, skincare, and wellness services leading up to their wedding day, creating a full-service beauty experience from engagement through the aisle. In addition to serving a nationwide clientele, The Red Stiletto is committed to workforce development through a structured employee-based environment and a state-approved apprenticeship program that allows individuals to earn their cosmetology license while receiving paid, hands-on training and long-term career opportunities.

Indiana Code allows for a property owner to voluntarily contribute a portion of the realized annual tax savings from the approved tax phase-in to a designated fund for the purpose of promoting economic development in the City of Fort Wayne. Is the property owner willing to contribute a portion of its annual tax savings to this fund?

Yes ☐ 10% ☐ 5% No ☒

Dollar amount of annual sales for the last three years:

Year	Annual Sales
2025	857,890
2024	712,721
2023	607,981

List the company's three largest customers, their locations and amount of annual gross sales:

Customer Name	City/State	Annual Gross Sales
Local Customers	Allen Co.	65%
Statewide customers	Indiana	25%
Out of State Customers	USA	10%

List the company's three largest material suppliers, their locations and amount of annual purchases:

Supplier Name	City/State	Annual Gross Purchases
Monaco Blue	Grand Rapids, Michigan	77,000
Eminence	Vancouver, Canada	25,000
Salon Centric	St. Petersburg, FL	15,000

List the company's top three competitors:

Competitor Name	City/State
Bianca Sansosti Artistry	Chicago, Naples FL, Destination
HVH Faces	Phoenix, AZ
Bride Face	Cincinnati, OH

Describe the product or service to be produced or offered at the project site: The Red Stiletto will provide full-service salon, spa, and bridal beauty services

at the project site, including hair, skincare, nail services, and luxury bridal hair and makeup artistry. The site will also support cosmetology apprenticeship training, allowing individuals to earn licensure through paid, hands-on education in a structured salon environment. The business serves both local and out-of-market clientele, including destination wedding clients who travel to work with the company.

In order to be considered an Economic Revitalization Area (ERA), the area must be within the corporate limits of the City of Fort Wayne and must have become undesirable for, or impossible of, normal development and occupancy because of a lack of development, cessation of growth, deterioration of improvements or character of occupancy, age, obsolescence, substandard buildings, or other factors which have impaired values or prevent a normal development of property or use of property. It also includes any area where a facility or group of facilities that are technologically, economically, or energy obsolete is located and where the obsolescence may lead to a decline in employment and tax revenues.

How does the property for which you are requesting designation meet the above definition of an ERA?

The property has remained vacant and underutilized for more than 20 years, contributing to a lack of growth and development within this section of the corridor. Due to the extended vacancy, the site has not supported productive commercial use, economic activity, or meaningful tax-generating improvements. In addition, the property presents significant development challenges, including soil conditions that require specialized structural remediation through the installation of helical piers in order to safely support new construction. These conditions have impaired the property's viability for normal development and occupancy without substantial private investment. The proposed project represents a significant reinvestment into a long-stagnant site and will transform an undeveloped parcel into an active commercial property that supports job creation, workforce development, and increased economic activity within the City of Fort Wayne.

REAL PROPERTY INFORMATION

Complete this section of the application if you are requesting a deduction from assessed value for real property improvements.

Describe any structure(s) that is/are currently on the property: None

Describe the condition of the structure(s) listed above: _____

Describe the improvements to be made to the property to be designated for tax phase-in purposes: _____

Construction of a new commercial 5615 sq. foot salon and spa facility, including interior buildout, exterior site improvements, parking, utilities, landscaping, and equipment installation. The project will create a modern workspace designed to support expanded salon, spa, bridal beauty, and apprenticeship training operations while accommodating continued business growth and workforce development.

Projected construction start (month/year): August 2026

Projected construction completion (month/year): December 2027

This project will adhere to all applicable federal, state, and municipal statutes, regulations, ordinances and codes, including but not limited to all Indiana and Allen County Building Codes and the Allen County Zoning Ordinance.

Adherence to all applicable federal, state, and municipal statutes, regulations, ordinances and codes will be maintained throughout all design, permitting, contractor licensure, and construction phases of the Property owner's project. Said adherence shall be attested to on the initial tax phase-in application and each annual Compliance with Statement of Benefits Form.

PERSONAL PROPERTY INFORMATION

Complete this section of the application if you are requesting a deduction from assessed value of new manufacturing, research and development, logistical distribution or information technology equipment.

List below the equipment for which you are seeking an economic revitalization area designation.

Manufacturing equipment must be used in the direct production, manufacture, fabrication, assembly, extraction, mining, processing, refining, or finishing of other tangible personal property at the site to be designated. Research and development equipment consists of laboratory equipment, research and development equipment, computers and computer software, telecommunications equipment or testing equipment used in research and development activities devoted directly and exclusively to experimental or laboratory research and development for new products, new uses of existing products, or improving or testing existing products at the site to be designated. Logistical distribution equipment consists of racking equipment, scanning or coding equipment, separators, conveyors, fork lifts or lifting equipment, transitional moving equipment, packaging equipment, sorting and picking equipment, software for technology used in logistical distribution, is used for the storage or distribution of goods, services, or information. Information technology equipment consists of equipment, including software used in the fields of information processing, office automation, telecommunication facilities and networks, informatics, network administration, software development and fiber optics: (use additional sheets, if necessary)

☐ Yes ☐ No Has the above equipment for which you are seeking a designation, ever before been used for any purpose in Indiana? If yes, was the equipment acquired at an arms length transaction from an entity not affiliated with the applicant? ☐ Yes ☐ No

☐ Yes ☐ No Will the equipment be leased?

Date first piece of equipment will be purchased (month/year): _____

Date last piece of equipment will be installed (month/year): _____

Please provide the depreciation schedule term for equipment under consideration for personal property tax phase-in:

ELIGIBLE VACANT BUILDING INFORMATION

Complete this section of the application if you are requesting a deduction from the current assessed value of a vacant building

☐ Yes ☐ No Has the building for which you are seeking designation for tax phase-in been unoccupied for at least one year? Please provide evidence of occupation. (i.e. certificate of occupancy, paid utility receipts, executed lease agreements)

What year was the structure built? _____

Describe any structure(s) that is/are currently on the property: _____

Describe the condition of the structure(s) listed above: _____

Projected occupancy date (month/year): _____

Describe the efforts of the owner or previous owner in regards to selling, leasing or renting the eligible vacant building during the period the eligible vacant building was unoccupied including how much the building was offered for sale, lease, or rent by the owner or a previous owner during the period the eligible vacant building was unoccupied.

This project will adhere to all applicable federal, state, and municipal statutes, regulations, ordinances and codes, including but not limited to all Indiana and Allen County Building Codes and the Allen County Zoning Ordinance.

Adherence to all applicable federal, state, and municipal statutes, regulations, ordinances and codes will be maintained throughout all design, permitting, contractor licensure, and construction phases of the Property owner's project. Said adherence shall be attested to on the initial tax phase-in application and each annual

Compliance with Statement of Benefits Form.

PUBLIC BENEFIT INFORMATION

EMPLOYMENT INFORMATION FOR FACILITY TO BE DESIGNATED

ESTIMATE OF EMPLOYEES AND PAYROLL FOR FORT WAYNE FACILITY REQUESTING ECONOMIC REVITALIZATION AREA DESIGNATION

Please be specific on job descriptions. When listing the occupation codes, please avoid using the "Major Occupational Groupings" (i.e. 11-000, 13-000, 15-000, etc.) which are more general in nature. Instead, use specific occupation codes (i.e. 11-1021, 13-1081, 15-2041 etc) for each created and retained job. To fill out information on occupation and occupation code, use data available through Occupation Employment Statistics for Fort Wayne http://www.bls.gov/oes/current/oes_23060.htm

Any information concerning the cost of the property and specific salaries paid to individual employees is confidential per Indiana Code (I.C. 6-1.1-12.1-5.1)

Current Full-Time Employment

Occupation	Occupation Code	Number of Jobs	Total Payroll
CEO	11-1021.00	1	[REDACTED]
Salon Manager	11-1021.00	1	[REDACTED]
Hair Artist	39-5012.00	3	150,000
Apprentice	39-5012.00	1	[REDACTED]

Retained Full-Time Employment

Occupation	Occupation Code	Number of Jobs	Total Payroll
CEO	11-1021.00	1	[REDACTED]
Salon Manager	11-1021.00	1	[REDACTED]
Hair Artist	39-5012.00	3	150,000
Apprentice	39-5012.00	1	[REDACTED]

Additional Full-Time Employment

Occupation	Occupation Code	Number of Jobs	Total Payroll
Apprentice	39-5012.00	2	30,000

PUBLIC BENEFIT INFORMATION

Current Part-Time or Temporary Jobs

Occupation	Occupation Code	Number of Jobs	Total Payroll
Hair Artist	39-5012.00	5	100,000
Esthetician/Makeup Artist	39-5094.00	3	65,000

Retained Part-Time or Temporary Jobs

Occupation	Occupation Code	Number of Jobs	Total Payroll
Hair Artist	39-5012.00	5	100,000
Esthetician/Makeup Artist	39-5094.00	3	65,000

Additional Part-Time or Temporary Jobs

Occupation	Occupation Code	Number of Jobs	Total Payroll
Hair Artist	39-5012.00	2	40,000
Esthetician/Makeup Artist	39-5094.00	2	40,000

Check the boxes below if the existing jobs and the jobs to be created will provide the listed benefits:

☐ Pension Plan ☐ Major Medical Plan ☐ Disability Insurance

☐ Tuition Reimbursement ☐ Life Insurance ☐ Dental Insurance

List any benefits not mentioned above: Retirement Savings with company match

Estimated current number of City of Fort Wayne resident employees 12

When will you reach the levels of employment shown above? (month/year): December 2029

REQUIRED ATTACHMENTS

The following must be attached to the application.

1. **Statement of Benefits Form(s) (first page/front side completed and signed)**
2. **Full legal description of property and a plat map identifying the property boundaries. (Property tax bill legal descriptions are not sufficient.) Should be marked as Exhibit A.**
3. **Check for non-refundable application fee made payable to the City of Fort Wayne.**

ERA filing fee (either real or personal property improvements)	.1% of total project cost not to exceed \$1,000
ERA filing fee (both real and personal property improvements)	.1% of total project cost not to exceed \$1,500
ERA filing fee (vacant commercial or industrial building)	\$500
ERA filing fee in an EDTA	\$200
Amendment to extend designation period	\$300
Waiver of non-compliance with ERA filing	\$1,000 + ERA filing fee
4. **Owner's Certificate (if applicant is not the owner of property to be designated)
Should be marked as Exhibit B if applicable.**

CERTIFICATION

I, as the legal taxpayer and/or owner, hereby certify that all information and representations made on this application and its attached exhibits are true and complete and that no Improvement Location Permit or Structural Permit have been filed for construction of improvements, the occupation of the vacant building has not taken place and no manufacturing, research and development, logistical distribution or information technology equipment which is a part of this application been purchased, installed and placed in service as of the date of filing of this application. I also certify that the taxpayer is not delinquent on any and all property tax due to taxing jurisdictions within Allen County, Indiana. I understand that any incorrect information on this application may result in a rescission of any tax phase-ins which I may receive.

I understand that I must file a correctly completed Compliance with Statement of Benefits Form (CF-1/Real Property for real property improvements, CF-1/PP for personal property improvements, and CF-1/VBD for vacant building deduction) and the Public Benefit Annual Update with the City of Fort Wayne Community Development Division in each year in which I receive a deduction. Further the CF-1/PP form must be filed with the county assessor and the CF-1/Real Property and CF-1/VBD must be filed with the county auditor. Failure to file the CF-1 form with these agencies may result in a rescission of any tax phase-in occurring as a result of this application.

Hope Matchett Digitally signed by Hope Matchett
Date: 2026.05.08 14:42:38 -04'00'

Signature of Taxpayer/Owner

Hope Matchett

Printed Name and Title of Applicant

5/8/2026

Date

Return completed application to Community Development staff at 200 E. Berry Street Suite 320 Fort Wayne, IN 46802
Please do not staple forms together.

Date:	06-02-23
Drawn By:	JMS
Checked By:	AJC
Job No.:	23025
Scale:	as shown
Sheet No.:	C1.0

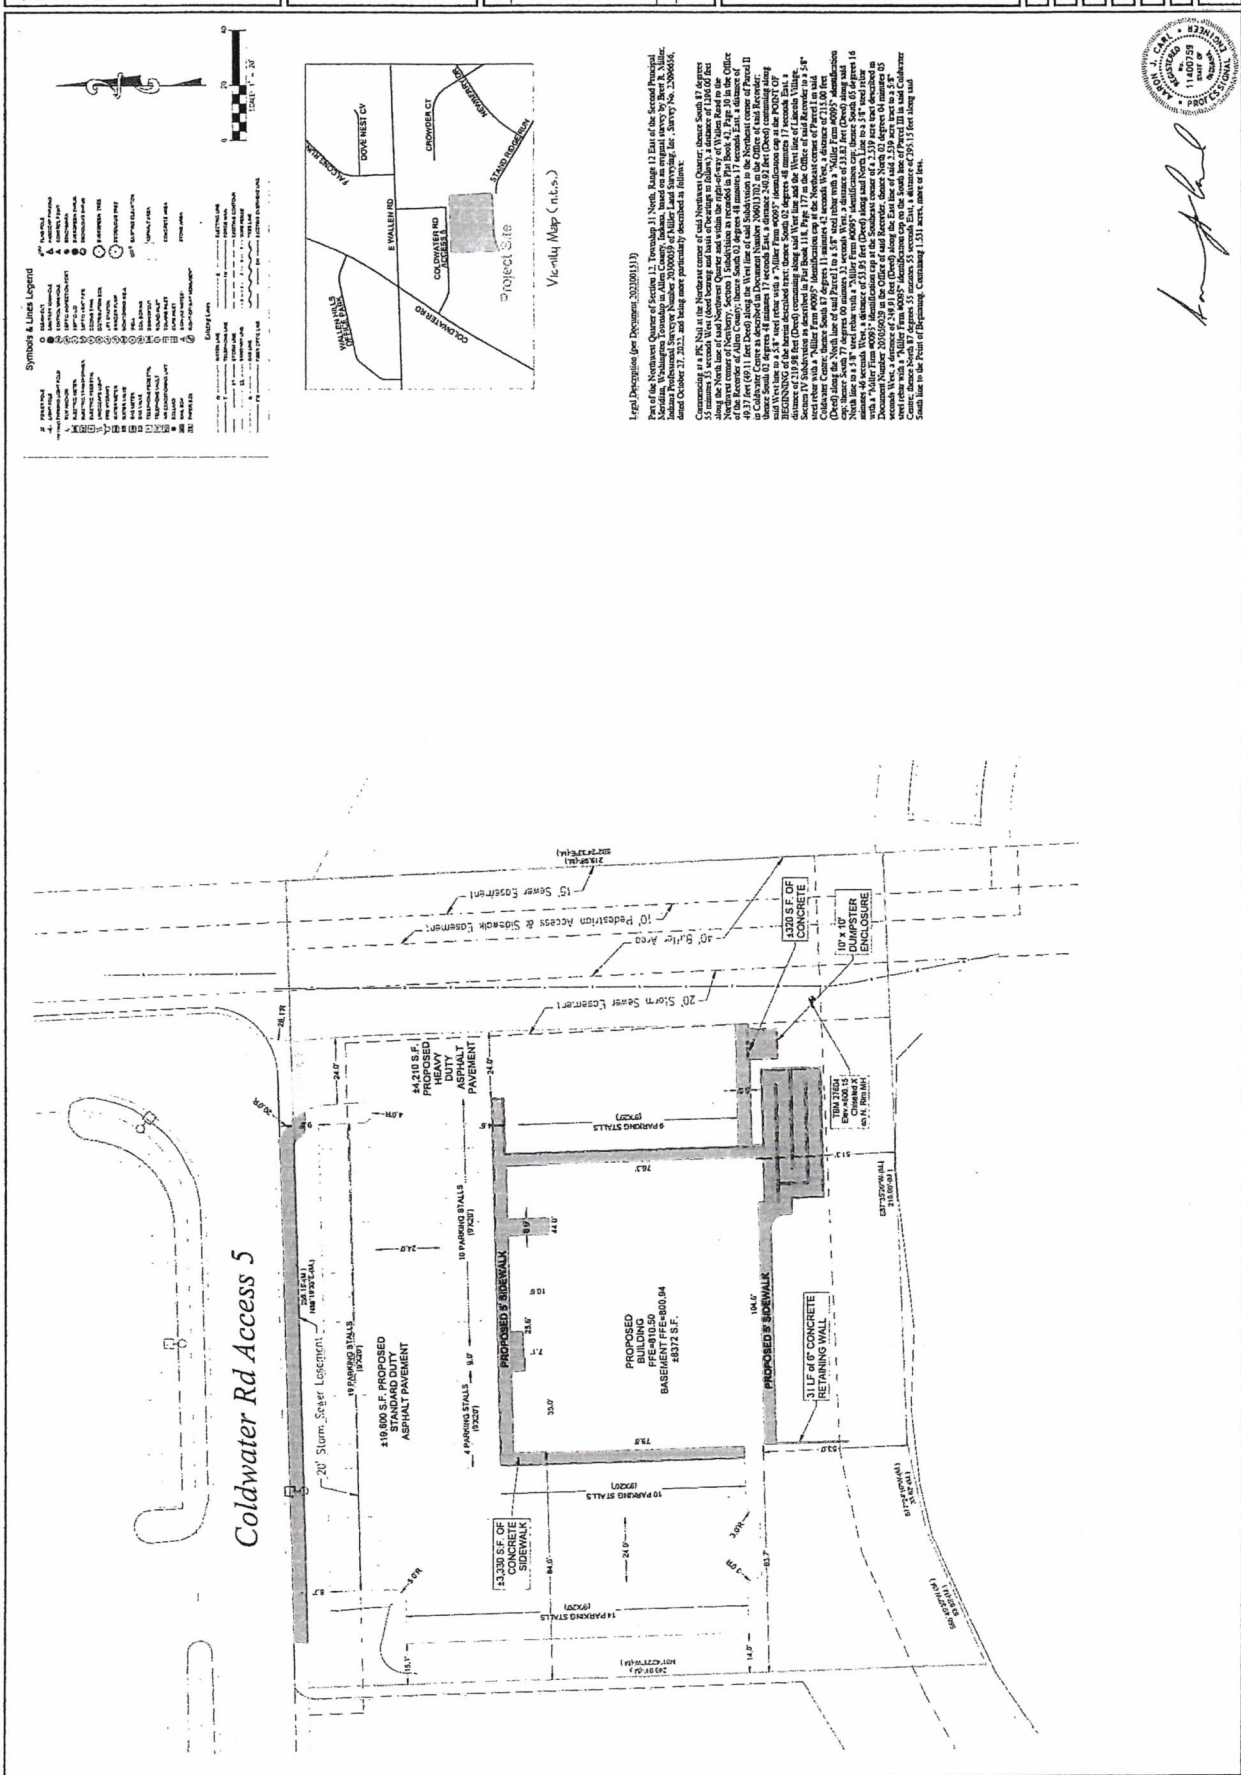
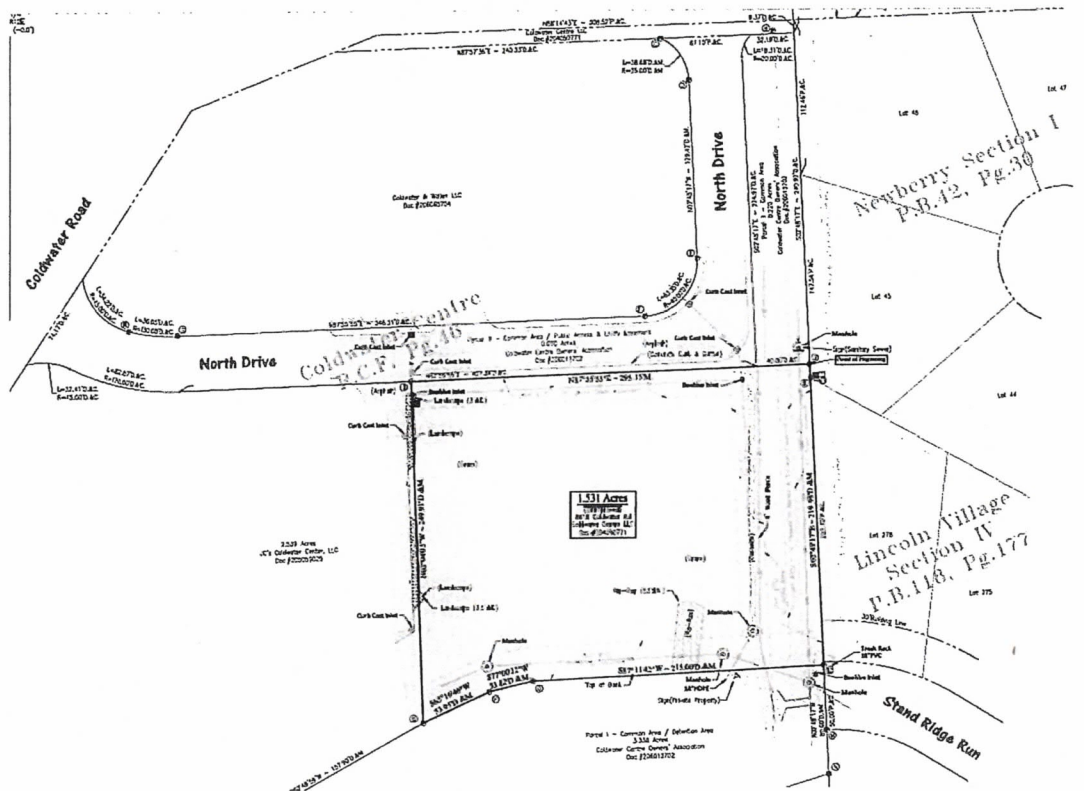


EXHIBIT A

NEW ORIGINAL LEGAL DESCRIPTION

Part of the Northwest Quarter of Section 12, Township 31 North, Range 12 East of the Second Principal Meridian, Washington Township in Allen County, Indiana, based on an original survey by Brett R. Miller, Indiana Professional Surveyor Number 20300059 of Miller Land Surveying, Inc., Survey No. 22096656, dated October 27, 2022, and being more particularly described as follows:

Commencing at a PK Nail at the Northeast corner of said Northwest Quarter; thence South 87 degrees 55 minutes 35 seconds West (deed bearing and basis of bearings to follow), a distance of 1296.00 feet along the North line of said Northwest Quarter and within the right-of-way of Wallen Road to the Northwest corner of Newberry, Section 1 Subdivision as recorded in Plat Book 42, Page 30 in the Office of the Recorder of Allen County; thence South 02 degrees 48 minutes 17 seconds East, a distance of 49.37 feet (49.11 feet Deed) along the West line of said Subdivision to the Northeast corner of Parcel II in Coldwater Centre as described in Document Number 206013702 in the Office of said Recorder; thence South 02 degrees 48 minutes 17 seconds East, a distance 240.92 feet (Deed) continuing along said West line to a 5/8" steel rebar with a "Miller Firm #0095" identification cap at the POINT OF BEGINNING of the herein described tract; thence South 02 degrees 48 minutes 17 seconds East, a distance of 219.98 feet (Deed) continuing along said West line and the West line of Lincoln Village, Section IV Subdivision as described in Plat Book 118, Page 177 in the Office of said Recorder to a 5/8" steel rebar with a "Miller Firm #0095" identification cap at the Northeast corner of Parcel I in said Coldwater Centre; thence South 87 degrees 11 minutes 42 seconds West, a distance of 215.00 feet (Deed) along the North line of said Parcel I to a 5/8" steel rebar with a "Miller Firm #0095" identification cap; thence South 77 degrees 00 minutes 32 seconds West, a distance of 33.82 feet (Deed) along said North line to a 5/8" steel rebar with a "Miller Firm #0095" identification cap; thence South 65 degrees 16 minutes 46 seconds West, a distance of 53.95 feet (Deed) along said North Line to a 5/8" steel rebar with a "Miller Firm #0095" identification cap at the Southeast corner of a 2.539 acre tract described in Document Number 205059029 in the Office of said Recorder; thence North 02 degrees 04 minutes 05 seconds West, a distance of 249.91 feet (Deed) along the East line of said 2.539 acre tract to a 5/8" steel rebar with a "Miller Firm #0095" identification cap on the South line of Parcel III in said Coldwater Centre; thence North 87 degrees 55 minutes 55 seconds East, a distance of 295.15 feet along said South line to the Point of Beginning. Containing 1.531 acres, more or less. Subject to easements of record.





STATEMENT OF BENEFITS REAL ESTATE IMPROVEMENTS

State Form 51767 (R8 / 5-25)

Prescribed by the Department of Local Government Finance

CITY OF FT. WAYNE

CR-1

MAY 28 2026

COMMUNITY DEVELOPMENT

20__ PAY 20__

FORM SB-1 / Real Property

PRIVACY NOTICE

Any information concerning the cost of the property and specific salaries paid to individual employees by the property owner is confidential per IC 6-1.1-12.1-1.1.

This statement is being completed for real property that qualifies under the following Indiana Code (check one box):

- ☒ Redevelopment or rehabilitation of real estate improvements (IC 6-1.1-12.1-4)
☐ Residentially distressed area (IC 6-1.1-12.1-4.1)
☐ New agricultural improvement (IC 6-1.1-12.1-4)

INSTRUCTIONS:

1. This statement must be submitted to the body designating the Economic Revitalization Area **PRIOR** to the public hearing if the designating body requires information from the applicant in making its decision about whether to designate an Economic Revitalization Area. Otherwise, this statement must be submitted to the designating body **BEFORE** the initiation of the redevelopment or rehabilitation of real property or a new agricultural improvement for which the person wishes to claim a deduction.
2. To obtain a deduction, a Form 322/RE must be filed with the county auditor before May 10 in the year in which the addition to assessed valuation is made or not later than thirty (30) days after the assessment notice is mailed to the property owner if it was mailed after April 10. A property owner who failed to file a deduction application within the prescribed deadline may file an application between January 1 and May 10 of a subsequent year.
3. A property owner who files for the deduction must provide the county auditor and designating body with a Form CF-1/Real Property. The Form CF-1/Real Property should be attached to the Form 322/RE when the deduction is first claimed and then updated annually for each year the deduction is applicable. IC 6-1.1-12.1-5.1(b)
4. For a Form SB-1/Real Property that is approved after June 30, 2013, the designating body is required to establish an abatement schedule for each deduction allowed.

SECTION 1 TAXPAYER INFORMATION					
Name of Taxpayer Sweet Potato Properties, LLC & CVL Coldwater Road, LLC					
Address of Taxpayer (number and street, city, state, and ZIP code) 1811 Watergrove Ct., Fort Wayne, IN 46825					
Name of Contact Person Hope Matchett		Telephone Number (574) 551-4673		Email Address info@redstilettoartistry.com	
SECTION 2 LOCATION AND DESCRIPTION OF PROPOSED PROJECT					
Name of Designating Body Fort Wayne Common Council				Resolution Number	
Location of Property 8840 Coldwater Rd., Fort Wayne, IN 46825		County Allen		DLGF Taxing District Number 073	
Description of Real Property Improvements, Redevelopment, or Rehabilitation (use additional sheets, if necessary) See Attachment.				Estimated Start Date (month, day, year) 08-01-2026	
				Estimated Completion Date (month, day, year) 12-31-2027	
SECTION 3 ESTIMATE OF EMPLOYEES AND SALARIES FROM PROPOSED PROJECT					
Current Number 14	Salaries 443,000	Number Retained 14	Salaries 443,000	Number Additional 6	Salaries 110,000
SECTION 4 ESTIMATED TOTAL COST AND VALUE OF PROPOSED PROJECT					
			REAL ESTATE IMPROVEMENTS		
			COST	ASSESSED VALUE	
Current Values				216,700	
(+) Plus Estimated Values of Proposed Project			1,700,000	1,700,000	
(-) Less Values of Any Property Being Replaced					
Net Estimated Values Upon Completion of Project			1,700,000	1,916,700	
SECTION 5 WASTE CONVERTED AND OTHER BENEFITS PROMISED BY THE TAXPAYER					
Estimated Solid Waste Converted (pounds) _____			Estimated Hazardous Waste Converted (pounds) _____		
Other Benefits:					
SECTION 6 TAXPAYER CERTIFICATION					
I hereby certify that the representations in this schedule are true.					
Signature of Authorized Representative 				Date Signed (month, day, year) 05-08-2026	
Printed Name of Authorized Representative Hope Matchett				Title Owner	

FOR USE OF THE DESIGNATING BODY

We find that the applicant meets the general standards in the resolution adopted or to be adopted by this body. Said resolution, passed or to be passed under IC 6-1.1-12.1, provides for the following limitations:

A. The designated area has been limited to a period of time not to exceed _____ calendar years* (see below). The date this designation expires is December 31, 2026. NOTE: This question addresses whether the resolution contains an expiration date for the designated area.

B. The type of deduction that is allowed in the designated area is limited to:

1. Redevelopment or rehabilitation of real estate improvements	☒ Yes	☐ No
2. Residentially distressed areas	☐ Yes	☒ No
3. New agricultural improvement	☐ Yes	☒ No

C. The amount of the deduction is limited to \$ Unlimited.

D. Other limitations or conditions (specify) N/A

E. Number of years allowed:

☐ Year 1	☐ Year 2	☒ Year 3	☐ Year 4	☐ Year 5 (* see below)
☐ Year 6	☐ Year 7	☐ Year 8	☐ Year 9	☐ Year 10

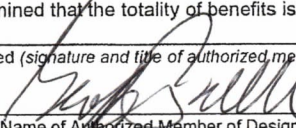
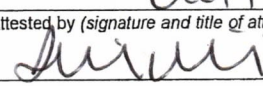
F. For a Statement of Benefits approved after June 30, 2013, did this designating body adopt an abatement schedule per IC 6-1.1-12.1-17?

☒ Yes ☐ No

If yes, attach a copy of the abatement schedule to this form.

If no, the designating body is required to establish an abatement schedule before the deduction can be determined.

We have also reviewed the information contained in the statement of benefits and find that the estimates and expectations are reasonable and have determined that the totality of benefits is sufficient to justify the deduction described above.

Approved (signature and title of authorized member of designating body) 	Telephone Number (574) 260-4272	Date Signed (month, day, year) 06/23/2020
Printed Name of Authorized Member of Designating Body Geoff Paddock	Name of Designating Body City Council	
Attested by (signature and title of attester)  Admin Assistant	Printed Name of Attester Iliana Phillips	

* If the designating body limits the time period during which an area is an economic revitalization area, that limitation does not limit the length of time a taxpayer is entitled to receive a deduction to a number of years that is less than the number of years designated under IC 6-1.1-12.1-17.

In accordance with IC 6-1.1-12.1-17, where the Form SB-1/Real Property was approved after June 30, 2013, the designating body is required to establish an abatement schedule for each deduction allowed. The deduction period should be as follows:

- A. For residentially distressed areas, the deduction period may not exceed ten (10) years.
- B. For the redevelopment or rehabilitation of real property, the deduction period may not exceed ten (10) years.
- C. For a new agricultural improvement, the deduction period may not exceed five (5) years.

**IC 6-1.1-12.1-17
Abatement Schedules**

Sec. 17. (a) A designating body may provide to a business that is established in or relocated to a revitalization area and that receives a deduction under section 4 or 4.5 of this chapter an abatement schedule based on the following factors:

- (1) The total amount of the taxpayer's investment in real and personal property.
- (2) The number of new full-time equivalent jobs created.
- (3) The average wage of the new employees compared to the state minimum wage.
- (4) The infrastructure requirements for the taxpayer's investment.
- (5) In the case of a deduction for new farm equipment or new agricultural improvement, an agreement by the deduction applicant to predominately use the area for agricultural purposes for a period specified by the designating body.

(b) This subsection applies to a statement of benefits approved after June 30, 2013. A designating body shall establish an abatement schedule for each deduction allowed under this chapter. An abatement schedule must specify the percentage amount of the deduction for each year of the deduction. Except as provided in subsection (d) and section 18 of this chapter, an abatement schedule may not exceed ten (10) years.

(c) An abatement schedule approved for a particular taxpayer before July 1, 2013, remains in effect until the abatement schedule expires under the terms of the resolution approving the taxpayer's statement of benefits.

(d) An abatement schedule for new farm equipment or new agricultural improvement may not exceed five (5) years.

Form SB-1 Attachment:

Construction of a new commercial 5615 sq. ft. salon and spa facility, including interior buildout, exterior site improvements, parking, utilities, landscaping, and equipment installation. The project will create a modern workspace designed to support expanded salon, spa, bridal beauty, and apprenticeship training operations while accommodating continued business growth and workforce development.

CONFIRMING RESOLUTION NO. R-_____

**A CONFIRMING RESOLUTION designating an
"Economic Revitalization Area" under I.C. 6-1.1-12.1 for
property commonly known as 8440 Coldwater Road,
Fort Wayne, Indiana 46845 (The Red Stiletto/Sweet
Potato Properties, LLC/CVL Coldwater Road, LLC)**

WHEREAS, Common Council has previously designated and declared by Declaratory Resolution the following described property as an "Economic Revitalization Area" under Sections 153.13-153.24 of the Municipal Code of the City of Fort Wayne, Indiana, and I.C. 6-1.1-12.1, to wit:

Attached hereto as "Exhibit A" as if a part herein; and

WHEREAS, said project will create two full-time positions and four part-time positions with a total annual payroll of \$110,000 and retain six full-time positions and eight part-time positions with a total annual payroll of \$443,000; and

WHEREAS, the total estimated project cost is \$1,700,000; and

WHEREAS, a recommendation has been received from the Committee on Finance; and

WHEREAS, notice of the adoption and substance of said Resolution has been published in accordance with I.C. 6-1.1-12.1-2.5 and I.C. 5-3-1 and a public hearing has been conducted on said Resolution.

NOW, THEREFORE, BE IT RESOLVED BY THE COMMON COUNCIL OF THE CITY OF FORT WAYNE, INDIANA:

SECTION 1. That, the Resolution previously designating the above described property as an "Economic Revitalization Area" is confirmed in all respects.

SECTION 2. That, the hereinabove described property is hereby declared an "Economic Revitalization Area" pursuant to I.C. 6-1.1-12.1, said designation to begin on the effective date of this Resolution and shall terminate on December 31, 2026, unless otherwise automatically extended in five year increments per I.C. 6-1.1-12.1-9.

SECTION 3. That, said designation of the hereinabove described property as an "Economic Revitalization Area" shall apply to a deduction of the assessed value of real estate improvements to be made between August 1, 2026 and December 31, 2027. Should any delays occur, an updated timeframe will be communicated to the Allen County Assessor and Allen County Auditor by Community Development staff in writing.

SECTION 4. That, the estimate of the number of individuals that will be employed or whose employment will be retained and the estimate of the annual salaries of those individuals and the estimate of the value of redevelopment or rehabilitation, all contained in Petitioner ET Fort Wayne IV, LLC's ("Petitioner") Statement of Benefits submitted to the City of Fort Wayne, Indiana ("City") are reasonable and are benefits that can be reasonably expected to result from the proposed described redevelopment or rehabilitation.

SECTION 5. The current year approximate tax rates for taxing units within the City would be:

- (a) If the proposed development does not occur, the approximate current year tax rates for this site would be \$2.7546/\$100.
- (b) If the proposed development does occur and no deduction is granted, the approximate current year tax rate for the site would be \$2.7546/\$100 (the change would be negligible).

- (c) If the proposed development occurs, the deduction schedule listed below in Section 8 is assumed, the approximate current year tax rate for the site would be \$2.7545/\$100 (the change would be negligible).

SECTION 6. Pursuant to I.C. 6-1.1-12.1, it is hereby determined that the deduction from the assessed value of the hereinabove described real property shall be for a period of three years.

SECTION 7. The deduction schedule from the assessed value of the real property pursuant to I.C. 6-1.1-12.1-17 shall look like this:

Year of Deduction	Percentage
1	100%
2	60%
3	19%
4	0%

SECTION 8. The benefits described in the Petitioner's Statement of Benefits can be reasonably expected to result from the project and are sufficient to justify the applicable deductions.

SECTION 9. For real property, a deduction application must contain a performance report showing the extent to which there has been compliance with the Statement of Benefits form approved by the Fort Wayne Common Council at the time of filing. This report must be submitted to the Allen County Auditor's Office, and the City of Fort Wayne's Community Development Division and must be included with the deduction application. For subsequent years, the performance report must be updated each year in which the deduction is applicable at the same time the property owner is required to file a personal property tax return in the taxing district in which the property for which the deduction was granted is located. If the taxpayer does not file a personal property tax return in the taxing district in which the property is located, the information must be provided by May 15.

SECTION 10. The performance report must contain the following information

- A. The cost and description of real property improvements.
- B. The number of employees retained and/or hired through the end of the preceding calendar year as a result of the deduction.
- C. The total salaries of the employees retained and/or hired through the end of the preceding calendar year as a result of the deduction.
- D. The total number of employees employed at the facility receiving the deduction.
- E. The total assessed value of the real property deductions.
- F. The tax savings resulting from the real property being abated.

SECTION 11. That, the taxpayer is non-delinquent on any and all property tax due to jurisdictions within Allen County, Indiana.

SECTION 12. That, pursuant to I.C. 6-1.1-12.1-12 et al, any property owner that has received a deduction under section 3 or 4.5 of this chapter may be required to repay the deduction amount as determined by the county auditor in accordance with section 12 of said chapter if the property owner ceases operations at the facility for which the deduction was granted and if the Common Council finds that the property owner obtained the deduction by intentionally providing false information concerning the property owner's plans to continue operation at the facility.

SECTION 13. That, this Resolution shall be in full force and effect from and after its passage and any and all necessary approval by the Mayor.

Member of Council

APPROVED AS TO FORM A LEGALITY

Malak Heiny, City Attorney



INTERIM AD DRAFT

This is the proof of your ad scheduled to run in **Journal Gazette**.

Notice ID: NMBNVPdSskb0990l4Vz2 | **Proof Updated: Jun. 10, 2026 at 08:10am EDT**
Notice Name: R-26-06-20

This is not an invoice. Below is an estimated price, and it is subject to change. You will receive an invoice with the final price upon invoice creation by the publisher.

FILER

Iliana Phillips
iliana.phillips@cityoffortwayne.org
(260) 427-1221

FILING FOR

Journal Gazette

Columns Wide: 1

Ad Class: Legals

06/12/2026: Government Notice 32.40

Subtotal	\$32.40
Tax %	0
Processing Fee	\$0.00
Total	\$32.40

See Proof on Next Page

**NOTICE OF PUBLIC HEARING
FORT WAYNE COMMON COUNCIL**

**CONFIRMING RESOLUTION NO. R-26-
06-20**

NOTICE IS HEREBY GIVEN THAT THE COMMON COUNCIL OF THE CITY OF FORT WAYNE, INDIANA, WILL CONDUCT A PUBLIC HEARING ON JUNE 23, 2026 AT 5:30 P.M. IN ROOM 035 - COUNCIL COURTROOM - GARDEN LEVEL CITIZENS SQUARE, 200 E. BERRY FORT WAYNE, INDIANA 46802 DESIGNATING AN ECONOMIC REVITALIZATION AREA UNDER SECTION I.C. 6-1.1-12.1 FOR A PROPERTY COMMONLY KNOWN AS :

**8440 Coldwater Rd., Fort Wayne, IN
46845 (The Red Stiletto/Sweet Potato
Properties, LLC/CVL Coldwater Road,
LLC)**

COMMON COUNCIL WILL CONDUCT A PUBLIC HEARING ON WHETHER THE ABOVE DESCRIBED RESOLUTION SHOULD BE CONFIRMED, MODIFIED AND CONFIRMED, OR RESCINDED ON TUESDAY JUNE 23, 2026.

IF CONFIRMED, SAID DESIGNATION SHALL EXPIRE DECEMBER 31, 2026.

ALL INTERESTED PERSONS ARE INVITED TO ATTEND AND BE HEARD AT THE PUBLIC HEARING.

IN ACCORDANCE WITH THE AMERICANS WITH DISABILITIES ACT (ADA), THE CITY OF FORT WAYNE WILL MAKE REASONABLE ACCOMMODATIONS TO PEOPLE WITH DISABILITIES. ANY PERSON WITH SPECIAL NEEDS SHOULD CONTACT THE ADA COORDINATOR, HEATHER VANWAGNER AT 260-427-1176 AT LEAST 72 HOURS BEFORE THE SCHEDULED MEETING TO DISCUSS NECESSARY SPECIAL ACCOMMODATIONS.

JOHN D. MCGAULEY
CITY CLERK
6--12 hspaxlp

The Journal Gazette

Allen County, Indiana

Account **Name**

Gov: Fort Wayne City Clerk's Office

Notice ID: NMBNVPdSskb099014Vz2

PUBLISHER'S CLAIM**LINE COUNT**

Display Master (Must not exceed two actual lines, neither of which shall
total more than four solid lines of the type in which the body of the
advertisement is set) – number of equivalent lines _____

Head – number of lines _____

Body – number of lines _____

Tail – number of lines _____

Total number of lines in notice

60

COMPUTATION OF CHARGES60 lines, 1 column(s) wide equal:60 equivalent lines at \$ 0.5400 cents per line

\$32.40

Additional charges for notices containing rule or tabular work
(50 percent of above amount)

\$

Electronic processing fee

\$0.00

TOTAL AMOUNT OF CLAIM

\$ 32.40

DATA FOR COMPUTING COST

Width of single column in picas 9.8 Size of type 7point.

Number of Insertions 1

Pursuant to the provisions and penalties of IC 5-11-10-1, I hereby certify that the foregoing
account is just and correct, that the amount claimed is legally due, after allowing all just credits,
and that no part of the same has been paid.

I also certify that the printed matter attached hereto is a true copy, of the same column width
and type size, which was duly published in said paper.

The dates of publication being as follows:

6/12/26

Additionally, Newspaper has a Web site and this public notice was posted on the same day as it
was published in The Journal Gazette.

Date:

6/12/26



Legal Clerk

ATTACH COPY OF ADVERTISEMENT

NOTICE OF PUBLIC HEARING
FORT WAYNE COMMON COUNCIL

CONFIRMING RESOLUTION NO. R-26-
06-20

NOTICE IS HEREBY GIVEN THAT THE COMMON COUNCIL OF THE CITY OF FORT WAYNE, INDIANA, WILL CONDUCT A PUBLIC HEARING ON JUNE 23, 2026 AT 5:30 P.M. IN ROOM 035 - COUNCIL COURTROOM - GARDEN LEVEL CITIZENS SQUARE, 200 E. BERRY FORT WAYNE, INDIANA 46802; DESIGNATING AN ECONOMIC REVITALIZATION AREA UNDER SECTION I.C. 6-1.1-12.1 FOR A PROPERTY COMMONLY KNOWN AS :

8440 Coldwater Rd., Fort Wayne, IN
46845 (The Red Stiletto/Sweet Potato
Properties, LLC/CVL Coldwater Road,
LLC)

COMMON COUNCIL WILL CONDUCT A PUBLIC HEARING ON WHETHER THE ABOVE DESCRIBED RESOLUTION SHOULD BE CONFIRMED, MODIFIED AND CONFIRMED, OR RESCINDED ON TUESDAY JUNE 23, 2026.

IF CONFIRMED, SAID DESIGNATION SHALL EXPIRE DECEMBER 31, 2026.

ALL INTERESTED PERSONS ARE INVITED TO ATTEND AND BE HEARD AT THE PUBLIC HEARING.

IN ACCORDANCE WITH THE AMERICANS WITH DISABILITIES ACT (ADA), THE CITY OF FORT WAYNE WILL MAKE REASONABLE ACCOMMODATIONS TO PEOPLE WITH DISABILITIES. ANY PERSON WITH SPECIAL NEEDS SHOULD CONTACT THE ADA COORDINATOR, HEATHER VANWAGNER AT 260-427-1176 AT LEAST 72 HOURS BEFORE THE SCHEDULED MEETING TO DISCUSS NECESSARY SPECIAL ACCOMMODATIONS.

JOHN D. MCGAULEY
CITY CLERK
6-12 hspaxlp

BILL NO. R-26-06-20

REPORT OF COMMITTEE ON FINANCE

June 23, 2026

Geoff Paddock Chair

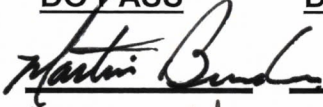
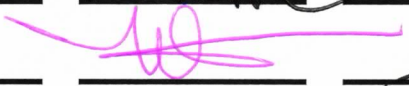
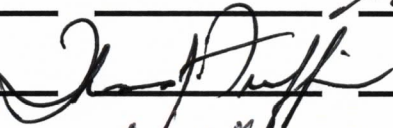
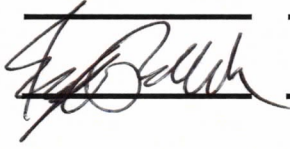
Nathan Hartman Co-Chair

All Council Members

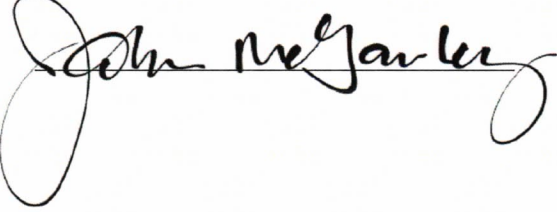
A Confirming Resolution designating an "Economic Revitalization Area" under I.C. 6-1.1-12.1 for property commonly known as 8440 Coldwater Road, Fort Wayne, Indiana 46845

The Red Stiletto/Sweet Potato Properties, LLC/CVL Coldwater Road, LLC

COMMITTEE ON FINANCE HAVE HAD SAID Ordinance under consideration and beg leave to report back to the Common Council that said Ordinance

<u>COUNCIL MEMBER</u>	<u>DO PASS</u>	<u>DO NOT PASS</u>	<u>ABSTAIN</u>
<u>BENDER</u>			
<u>BOOKER</u>			
<u>CHAMBERS</u>			
<u>ENSLEY</u>			
<u>FREISTROFFER</u>			
<u>HARTMAN</u>			
<u>JEHL</u>			
<u>MYERS</u>			
<u>PADDOCK</u>			

**JOHN D. MCGAULEY
CITY CLERK**



Public Hearing Date: 6/23/2026

Read the first time in full and on motion by Councilperson Paddock.

Read the second time by title and referred to the Finance Committee.

Read the third time in full and on motion by Councilperson Paddock, placed on passage by the following vote:

<u>TOTAL VOTES</u>	<u>AYES</u>	<u>NAYS</u>	<u>ABSTAINED</u>	<u>ABSENT</u>
BENDER	☒	☐	☐	☐
BOOKER	☐	☒	☐	☐
CHAMBERS	☒	☐	☐	☐
ENSLEY	☐	☒	☐	☐
FREISTROFFER	☒	☐	☐	☐
HARTMAN	☒	☐	☐	☐
JEHL	☐	☐	☐	☒
MYERS	☐	☐	☐	☒
PADDOCK	☒	☐	☐	☐

DATED: June 23, 2026

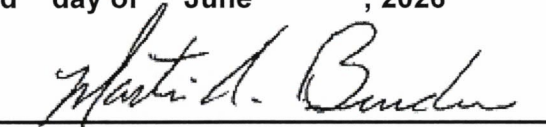

JOHN D. MCGAULEY, CITY CLERK

Passed and adopted by the Common Council of the City of Fort Wayne, Indiana, as

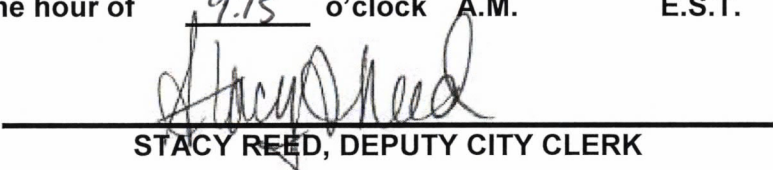
Resolution No. R-26-06-20 on the 23rd day of June, 2026

ATTEST:

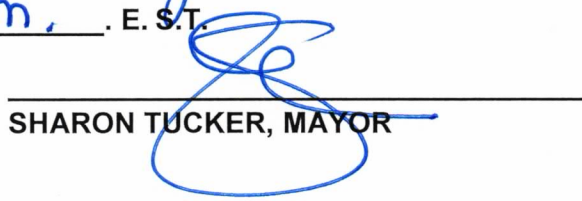

JOHN D. MCGAULEY
CITY CLERK


PRESIDING OFFICER

Presented by me to the Mayor of the City of Fort Wayne, Indiana, on the 24th of June 2026, at the hour of 9:15 o'clock A.M. E.S.T.


STACY REED, DEPUTY CITY CLERK

Approved and signed by me this 24th day of June 2026, at the hour of 5:35 o'clock p.m. E. S.T.


SHARON TUCKER, MAYOR

Fort Wayne Indiana
Office of the City Clerk

JUN 25 2026

RECEIVED