

1 #REZ-2022-0035

2 BILL NO. Z-22-07-11

3 ZONING MAP ORDINANCE NO. Z- 27-22

4 AN ORDINANCE amending the City of Fort Wayne
5 Zoning Map No. A-06 (Sec. 2 of Aboite Township)

6 BE IT ORDAINED BY THE COMMON COUNCIL OF THE CITY OF FORT WAYNE,
7 INDIANA:

8 SECTION 1. That the area described as follows is hereby designated a C2 (Limited
9 Commercial) District under the terms of Chapter 157 Title XV of the Code of the City of Fort
10 Wayne, Indiana:

11 COMMENCING AT A POINT ON THE NORTH RIGHT OF WAY LINE OF INDIANA
12 STATE ROAD NUMBER 14 AS NOW ESTABLISHED, SAID POINT BEING 1045.4
13 FEET EAST OF THE WEST LINE OF THE WEST HALF OF THE SOUTHEAST
14 QUARTER OF SECTION 2, TOWNSHIP 30 NORTH, RANGE 11 EAST IN ALLEN
15 COUNTY, INDIANA; THENCE NORTHERLY A DISTANCE OF 492.34 FEET TO A
16 FENCE; THENCE EASTERLY A DISTANCE OF 133.44 FEET ALONG SAID
17 FENCE; THENCE SOUTHERLY A DISTANCE OF 495.18 FEET TO A POINT ON
18 THE NORTH RIGHT OF WAY LINE OF SAID ROAD 14, SAID POINT BEING 137.9
19 FEET EAST OF THE POINT OF BEGINNING; THENCE WEST ALONG THE
20 NORTH RIGHT OF WAY LINE OF SAID STATE ROAD 14, TO THE POINT OF
21 BEGINNING.

22 EXCEPT THE FOLLOWING:

23 A PART OF THE WEST HALF OF THE SOUTHEAST QUARTER OF SECTION 2,
24 TOWNSHIP 30 NORTH, RANGE 11 EAST, ALLEN COUNTY, INDIANA,
25 DESCRIBED AS FOLLOWS:

26 COMMENCING AT THE SOUTHWEST CORNER OF SAID QUARTER SECTION;
27 THENCE NORTH 0 DEGREES 55 MINUTES 04 SECONDS EAST 40.00 FEET
28 (12.192 METERS) ALONG THE WEST LINE OF SAID QUARTER SECTION TO
29 THE NORTH BOUNDARY OF S.R. 14 (ALSO KNOWN AS ILLINOIS ROAD);
30 THENCE SOUTH 89 DEGREES 49 MINUTES 46 SECONDS EAST 1,046.95 FEET
(319.110 METERS) (1,045.4 FEET BY DEED RECORD 619, PAGE 523) ALONG
THE BOUNDARY OF S.R. 14 TO THE SOUTHWEST CORNER AND OF THE
GRANTOR'S LAND AND THE POINT OF BEGINNING OF THIS DESCRIPTION;
THENCE NORTH 2 DEGREES 04 MINUTES 29 SECONDS EAST 20.97 FEET
(6.392 METERS) ALONG THE WEST LINE; THENCE NORTH 87 DEGREES 52
MINUTES 48 SECONDS EAST 116.56 FEET (35.527 METERS); THENCE SOUTH
89 DEGREES 49 MINUTES 46 SECONDS EAST 21.35 FEET (6.507 METERS) TO
THE EAST LINE; THENCE SOUTH 1 DEGREE 32 MINUTES 37 SECONDS WEST
25.62 FEET (7.809 METERS) ALONG SAID EAST LINE TO THE NORTH

1
2
3
4
5
6
7
8
9
10
11
12
13
14
15
16
17
18
19
20
21
22
23
24
25
26
27
28
29
30

BOUNDARY OF SAID S.R. 14; THENCE NORTH 89 DEGREES 49 MINUTES 46 SECONDS WEST 137.90 FEET (42.032 METERS) ALONG THE BOUNDARY OF SAID S.R. 14 TO THE POINT OF BEGINNING AND CONTAINING 0.075 ACRES (0.0304 HECTARES), MORE OR LESS.


and the symbols of the City of Fort Wayne Zoning Map No. A-06 (Sec. 2 of Aboite Township), as established by Section 157.082 of Title XV of the Code of the City of Fort Wayne, Indiana is hereby changed accordingly.

SECTION 2. If a written commitment is a condition of the Plan Commission's recommendation for the adoption of the rezoning, or if a written commitment is modified and approved by the Common Council as part of the zone map amendment, that written commitment is hereby approved and is hereby incorporated by reference.

SECTION 3. That this Ordinance shall be in full force and effect from and after its passage and approval by the Mayor.



Council Member

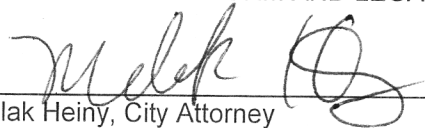APPROVED AS TO FORM AND LEGALITY:


Malak Heiny, City Attorney

City of Fort Wayne Common Council
DIGEST SHEET

Department of Planning Services

Title of Ordinance: Zoning Map Amendment
Case Number: REZ-2022-0035
Bill Number: Z-22-07-11
Council District: 4-Jason Arp

Introduction Date: July 12, 2022
Plan Commission
Public Hearing Date: July 11, 2022 (not heard by Council)
Next Council Action: Ordinance will return to Council after recommendation by the
Plan Commission

Synopsis of Ordinance: To rezone approximately 1.46 acres from AR/Low Intensity Residential
to C2/Limited Commercial.
Location: 8320 and 8326 Illinois Road/SR 14
Reason for Request: To allow for the construction of a Wings Etc. store and a second retail
building.
Applicant: Wings, Etc.
Property Owner: Martin, Bangert, and Martinez

Related Petitions: Primary Development Plan, Wings, Etc.

Effect of Passage: Property will be rezoned to the C2/Limited Commercial district, which
will allow for retail and commercial uses, including a restaurant.
Effect of Non-Passage: The property will remain zoned AR/Low Intensity Residential, which
would not permit any commercial uses, but would allow the continuation
of single family homes and low-intensity agricultural uses.




Rezoning Petition REZ-2022-0035 and Primary Development Plan PDP-2022-0021 - Wings, Etc.



Although strict accuracy standards have been employed in the compilation of this map, Allen County does not warrant or guarantee the accuracy of the information contained herein and disclaims any and all liability resulting from any error or omission in this map.


© 2004 Board of Commissioners of the County of Allen
North American Datum 1983
State Plane Coordinate System, Indiana East
Photos and Contours: Spring 2009
Date: 6/28/2022

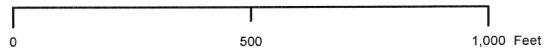

1 inch = 300 feet




Rezoning Petition REZ-2022-0035 and Primary Development Plan PDP-2022-0021 - Wings, Etc.

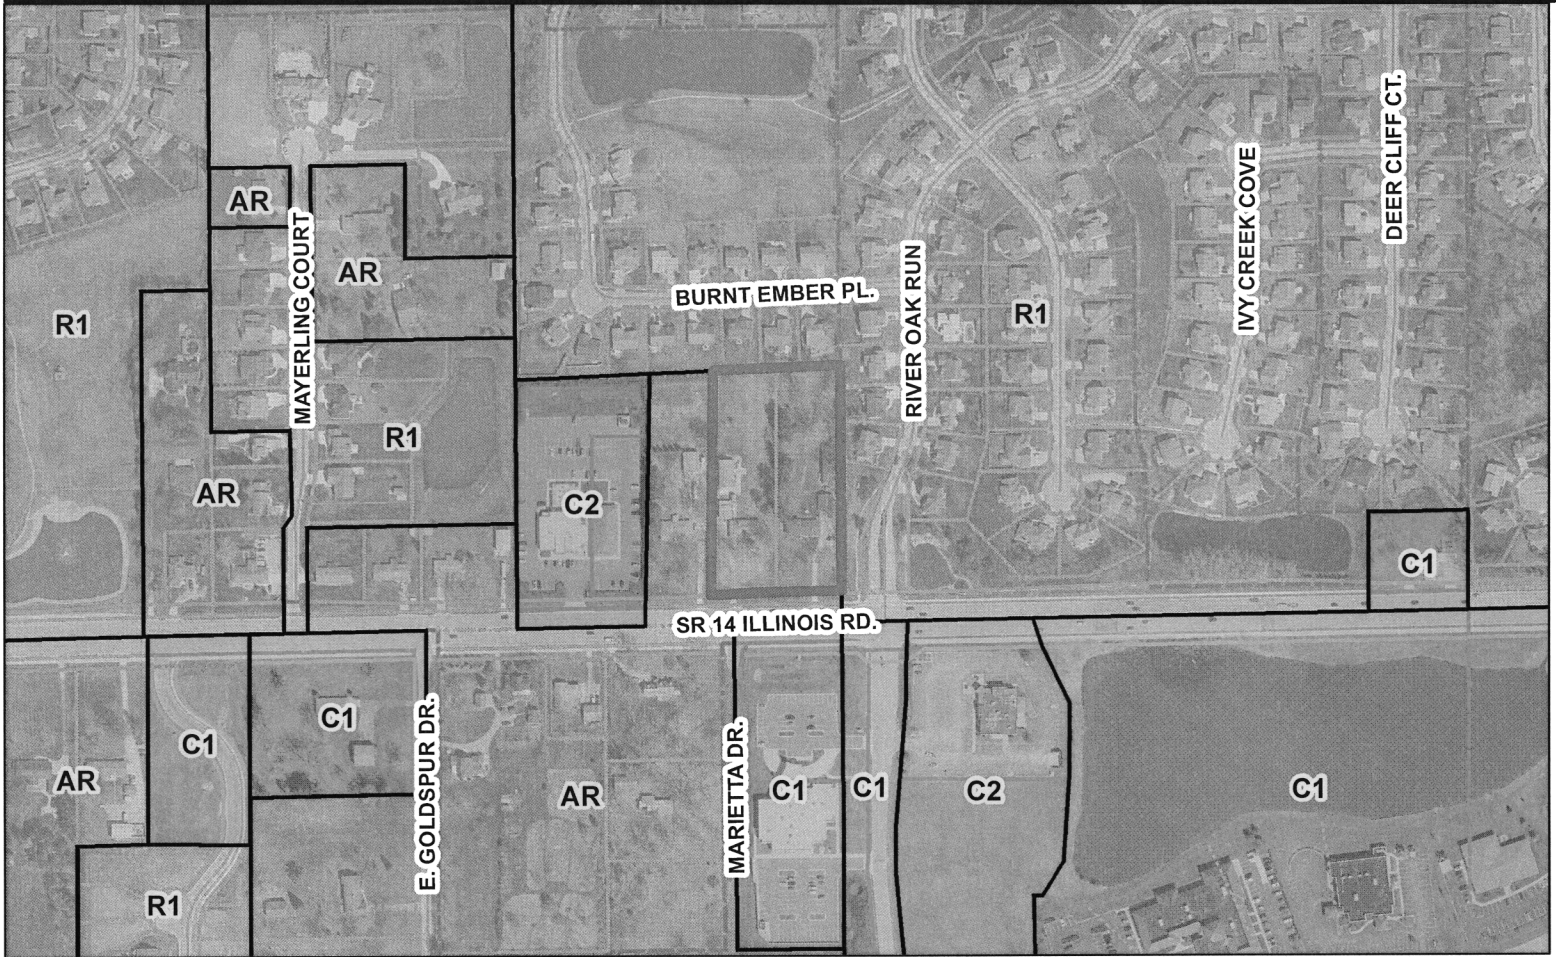

Although strict accuracy standards have been employed in the compilation of this map, Allen County does not warrant or guarantee the accuracy of the information contained herein and disclaims any and all liability resulting from any error or omission in this map.

© 2004 Board of Commissioners of the County of Allen
 North American Datum 1983
 State Plane Coordinate System, Indiana East
 Photos and Contours: Spring 2009
 Date: 6/28/2022

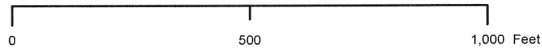

1 inch = 300 feet

**Department of Planning Services
Rezoning Petition Application**

Applicant
 Applicant Trinity Development Group, Dan Brekke
 Address 7337 West Jefferson Blvd, Suite 200
 City Fort Wayne State IN Zip 46804
 Telephone 260.432.6001 E-mail dbrekke@wingsetc.net

Contact Person
 Contact Person Crystal Welsh, Abonmarche Consultants
 Address 927 S. Harrison Street, Suite 300,
 City Fort Wayne State IN Zip 46802
 Telephone 574-314-1027 E-mail cwelsh@abonmarche.com

All staff correspondence will be sent only to the designated contact person.

Request
 Allen County Planning Jurisdiction City of Fort Wayne Planning Jurisdiction
 Address of the property 8320 & 8326 Illinois Road
 Present Zoning AR Proposed Zoning C-2 Acreage to be rezoned 2.9 acres
 Proposed density 0.69 units per acre units per acre
 Township name Aboite Township section # 0002
 Purpose of rezoning (attach additional page if necessary) is to allow for the development of two restaurants
 Sewer provider City of Fort Wayne Water provider City of Fort Wayne

Filing Requirements
Applications will not be accepted unless the following filing requirements are submitted with this application. Please refer to checklist for applicable filing fees and plan/survey submittal requirements.

- Applicable filing fee
- Applicable number of surveys showing area to be rezoned (plans must be folded)
- Legal Description of parcel to be rezoned
- Rezoning Questionnaire (original and 10 copies) County Rezoning Only

I/We understand and agree, upon execution and submission of this application, that I am/we are the owner(s) of more than 50 percent of the property described in this application; that I/we agree to abide by all provisions of the Allen County Zoning and Subdivision Control Ordinance as well as all procedures and policies of the Allen County Plan Commission as those provisions, procedures and policies related to the handling and disposition of this application; that the above information is true and accurate to the best of my/our knowledge; and that I/we agree to pay Allen County the cost of notifying the required interested persons at the rate of \$0.85 per notice and a public notice fee of \$50.00 per Indiana code.

Trinity Development Group LLC.


(printed name of applicant)	(signature of applicant)	(date)
Laura Martin 8326 Illinois Rd		6-3-2022
(printed name of property owner)	(signature of property owner)	(date)
Mark Bangert 8326 Illinois Rd		6/3/22
(printed name of property owner)	(signature of property owner)	(date)
Beth Martinez 8320 Illinois Rd		6/6/22
(printed name of property owner)	(signature of property owner)	(date)

Received	Receipt No.	Hearing Date	Petition No.
June 7	140462	7/11/22	PE2-2022-0035

PRIMARY DEVELOPMENT PLAN

WINGS ETC.

Part of the SW Qtr Section 2, T-30-N, R-11-E, Aboite Township, Allen County

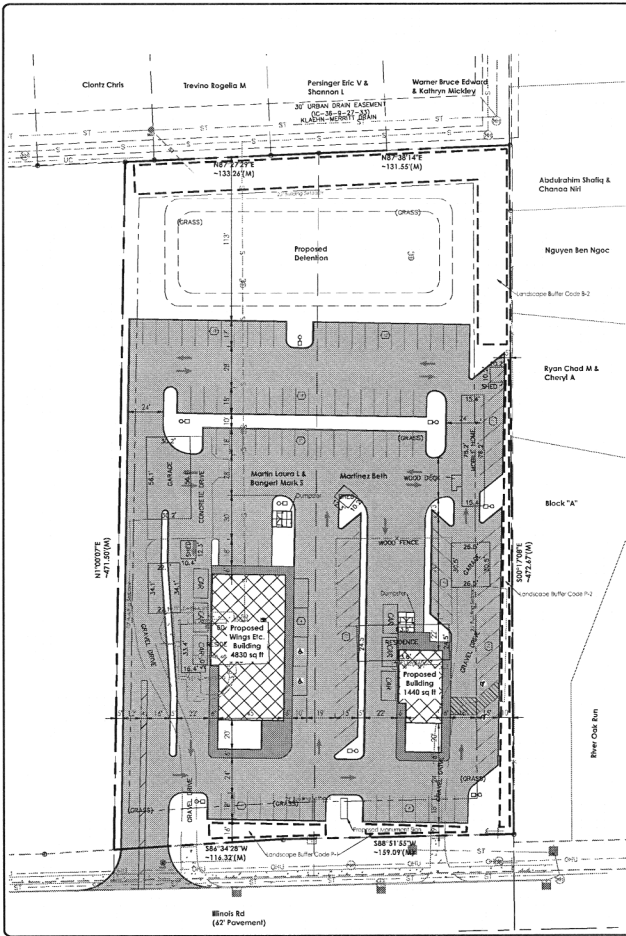

LEGEND

- Proposed Building Footprint
- Proposed Parking
- Proposed Detention
- Proposed Side Walk
- Proposed Site Lighting

Project Summary


Township: Current A-1
 Proposed: C-2
 Parking: 121 Total Spaces
 Parking Surface: 5'

Utility Service Providers


Electric: American Electric Power	Water Utility: City of Fort Wayne
Sanitary Sewer: Aquia Indiana	Gas Utility: NIPSCO Gas
Telephone: Century Link	Cable TV: Comcast Cable
Telephone: Frontier	

Landscape Requirements

North Property Line	Building Buffer Yard Code B-2
East Property Line	Building Buffer Yard Code B-2
South Property Line	Parking Area Buffer Yard Code P-1
East Property Line	Parking Area Buffer Yard Code P-2
Parking Area	Parking Area Buffer Yard Code P-4

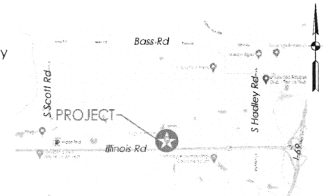

LOCATION MAP
PROJECT TO SCALE

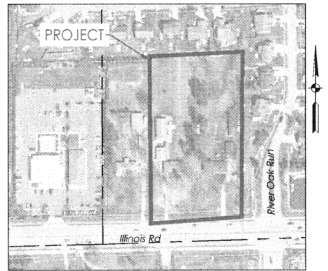


VICINITY MAP
PROJECT TO SCALE

DEVELOPER

WINGS ETC
 7337 W Jefferson Blvd.
 Fort Wayne, IN 46804
 (260) 432-6001

ENGINEER
ABONMARCHÉ
 927 S. Hamilton Street, Suite 300
 Fort Wayne, IN 46802
 T 260.218.3300

DESIGNED BY	CEM
DRAWN BY	JSM
PROJECT NO.	22-0788
DATE	6-1-2022
SCALE	AS SHOWN
22-0788	
1 of 1	

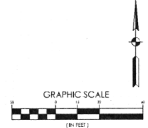



NOTE:
 BASED ON THE SHEET AND REPRESENTATIVE OF THE VENDOR'S CENT
 CONCEPTS PRESENTED IN THE INITIAL SCHEME OF THE PROJECT. THESE
 GRAPHICAL REPRESENTATIONS DO NOT AND OF THE SAME PROJECT PREPARED
 SHALL NOT BE USED FOR ANY OTHER PROJECTS WITHOUT THE WRITTEN
 CONSENT OF THE ARCHITECT. ANY SUCH USE SHALL BE AT THE USER'S
 RISK AND WITHOUT LIABILITY TO THE ARCHITECT.



**GERALD P. NOE
 ARCHITECT**

WEST VIRGINIA REG. NO. 4008

399 LUCERNE DRIVE
 SPARTANBURG, SC 29302
 P: 864.583.2215 F: 864.583.2265
 mail@gpnaarcht.com

THIS DRAWING IS AN INSTRUMENT OF
 SERVICE AND SOLE PROPERTY OF THE
 ARCHITECT AND SHALL NOT BE USED IN
 ANY MANNER WITHOUT THE WRITTEN
 PERMISSION OF THE ARCHITECT.
 IT SHALL BE RETURNED TO THE
 ARCHITECT UPON DEMAND.
 ALL RIGHTS RESERVED. COPYRIGHT 2021

DESIGNED BY: GPN
 APPROVED BY: GPN

2-19-2021 CONTRACTOR PRICING
 ISSUED FOR

REVISIONS:

No.	Description	Date	By

CLIENT NAME:
 VIENNA WINGS 1020 LLC
 1000 Grand Central Mall
 Vienna, West Virginia 26106

PROJECT NAME:
**WINGS
 ETC.
 GRILL & PUB**
 502 E. 2ND STREET
 100 GRAND CENTRAL AVE., VIENNA, WV 26106

SHEET TITLE:
 PERSPECTIVE VIEWS

PROJECT NO. 20-305
 DATE 02/19/21
 SHEET NO.

A-201

SHEET 3 OF 20

REZONING FACT SHEET

Petition #REZ-2022-0035 Z-22-07-11 Project Start: June 2022

APPLICANT:	Wings, Etc.
REQUEST:	Rezone property from AR/Low Intensity Residential to C2/Limited Commercial for 2 commercial buildings.
LOCATION:	8320 and 8326 Illinois Road/W SR 14, northwest corner of its intersection with River Oak Run (Section 2 of Aboite Township)
LAND AREA:	1.46 acres
PRESENT ZONING:	AR/Low Intensity Residential
PROPOSED ZONING:	C2/Limited Commercial
COUNCIL DISTRICT:	4-Jason Arp
ASSOCIATED PROJECT:	Primary Development Plan, Wings, Etc.
SPONSOR:	City of Fort Wayne Plan Commission

11 July 2022 Plan Commission Public Hearing

- One resident spoke in support at the hearing.
- Three residents spoke their concerns at the hearing.
- Paul Sauerteig and Ryan Neumeister were absent.

18 July 2022 Business Meeting

Plan Commission Recommendation: Do Pass w/Written Commitment

- A motion was made by Paul Sauerteig and seconded by Rick Briley to return the ordinance to Common Council with a DO PASS recommendation with a Written Commitment for their final decision.
- Ryan Neumeister was absent.

Fact Sheet Prepared by:
Michelle B. Wood, Senior Land Use Planner
August 3, 2022

PROJECT SUMMARY

The petitioner requests a rezoning from AR/Low Intensity Residential to C2/Limited Commercial to permit a 2 building development including a new store for Wings, Etc. The property currently exists of two parcels with single family residential homes. The proposed rezoning and development site is surrounded by single family homes to the north, east, and west. The property to the south across Illinois/W SR14 is a Parkview Health property. The property has been used residentially since at least the 1960's and was an agriculture field prior to that according to GIS aerial imagery.

There have been several successful rezoning petitions along Illinois Road. Parkview Health was rezoned to C1/Professional Office and Personal Services for medical uses south of this site at the intersection of Glencarin Boulevard and Illinois/W SR 14. A rezoning to C2/Limited Commercial was approved west of the site for a restaurant and physical therapy office. Additional commercial rezoning petitions were approved even further west.

Staff had met with the applicant's representative about this project and raised several concerns about the rezoning proposal. Staff encouraged the applicant to collaborate with the adjacent landowner to the west to rezone all three parcels at once for a more comprehensive development. A proposal that includes all the adjacent parcels in this stretch of Illinois/ W SR 14 would allow for a centralized access point and connectivity connect to existing commercial development. It would also allow for a cohesive screening and buffering plan and address any neighbor concerns with one proposal. Even without a development plan for the west property, commitments could be made to address any concerns and ensure a compatible development. Staff is generally supportive of planned commercial development along this transitioning corridor with these items addressed. The applicant has submitted a Written Commitment that addresses uses, and following the public hearing, they agreed to add language to address future access to the west property owner, as well as enhanced landscaping to screen the northern properties.

The proposed site plan includes two commercial structures. One is labeled *Proposed Wings Etc. Building 4830 sq ft.* the other is labeled *Proposed Building 1440 sq ft.* The maximum building height in the proposed zoning district is 40 feet which is the same as what is permitted for the adjacent residentially zoned properties. Parking is located to the north, east, south and between the buildings. Stormwater detention and landscaping is proposed on the north side of the property, directly adjacent to Whispering Meadows and The Falls of Beaver Creek neighborhoods. Staff understands that the applicant had a neighborhood meeting to meet with neighbors about the proposed rezoning and development plan. The dumpster location meets the required setbacks and will need to be screened appropriately according to the Zoning Ordinance. A single access point is shown on Illinois Road/W SR 14 directly across from Marietta Drive.

PUBLIC HEARING SUMMARY:

Presenter: Crystal Welsh, representing Wings Etc., presented the project to the Plan Commission, as outlined above.

Public Hearing Comments:

Tom Brewer, 8416 Illinois Road (property owner to the west) supports the project with the agreement for future access, and a 6-foot fence.

Steve Maulden, 7935 Purple Sage Cove – Appreciates the agreements the applicant has made but still has concerns about traffic.

Cheryl Ryan, 1022 River Oak Run - Appreciates the cooperation of the applicant but has concerns about the unknown tenant in the eastern building and would prefer it to be zoned C1. Also has concerns about traffic.

Kevin Bond, 624 Blackthorn Cove – Concerned about traffic and the pedestrian trail, and would like a smaller sign on the building that faces the residential subdivision.

FORT WAYNE PLAN COMMISSION • FINDINGS OF FACT

Primary Development Plan PDP-2022-0021 – Wings, Etc.

APPLICANT: Wings, Etc.
REQUEST: Rezone property from AR/Low Intensity Residential to C2/Limited Commercial; Approve a primary development plan to allow 2 commercial buildings; approve waiver to reduce landscaping along the west side.
LOCATION: 8320 and 8326 Illinois Road/W SR 14, northwest corner of its intersection with River Oak Run (Section 2 of Aboite Township)
LAND AREA: 1.46 acres
PRESENT ZONING: AR/Low Intensity Residential
PROPOSED ZONING: C2/Limited Commercial

Pursuant to I.C. 36-7-4-1405, the Commission shall review a development plan to determine if the development plan:

- (1) is consistent with the comprehensive plan; and
- (2) satisfies the development requirements specified in the Zoning Ordinance under sections 1402 and 1403 of I.C. 36-7-4.

The Plan Commission finds that the proposed development satisfies the following stated Objectives of the Fort Wayne Comprehensive Plan:

LU3. Use land resources efficiently by encouraging new development, revitalization and redevelopment in areas already served by infrastructure;

LU5. Encourage sustainable growth and quality development, revitalization and redevelopment by increasing and enhancing connectivity;

LU5.C Encourage development proposals that provide neighborhood commercial, civic, institutional and other similar uses, designed to allow adequate access for pedestrians and bicycles, in close proximity to housing.

LU6. Encourage carefully planned sustainable growth and coordinated development by encouraging mixed land uses.

LU6.D Support carefully planned, coordinated, compatible mixed-use development.

LU8. Use land resources efficiently by encouraging compact development alternatives in infill areas where utilities and other infrastructure currently exist.

The project site is within the conceptual development map growth area and is currently served by public infrastructure. The general area has a mixture of commercial, business, and residential uses. This proposal will continue the trend of developing properties in a mixed use development pattern while maintaining compatibility with adjacent properties.

§157.301(4)(a)(i) states that:

After public hearing on the Primary Development Plan, the Commission shall approve or deny the application. The Commission shall approve the Primary Development Plan if it determines that the application meets the development requirements of the applicable zoning district. Pursuant to I.C. 36-7-4-1402 and 1403, the Fort Wayne Zoning Ordinance sets forth the development requirements that must be satisfied before the Commission may approve a development plan.

The Plan Commission finds that the Primary Development Plan of Wings, Etc. meets the following development requirements as set forth in §157.404:

- (1) §157.404(D) Access
- (2) §157.404(E) Airport Overlay Districts
- (3) §157.404(G) Easements
- (4) §157.404(H) Floodplain
- (5) §157.404(K) Natural Site Features
- (6) §157.404(M) Parking
- (7) §157.404(N) Pedestrian Circulation
- (8) §157.404(O) Residential impact mitigation
- (9) §157.404(P) Sanitary Sewer
- (10) §157.404(Q) Signs
- (11) §157.404(R) Site Lighting
- (12) §157.404(S) Storm Drainage
- (13) §157.404(T) Street Lighting
- (14) §157.404(U) Vehicle Circulation and Streets
- (15) §157.404(V) Water

The development plan does not meet the following development standards: §157.408(I) Zoning District Standards However, pursuant to I.C. 36-7-1402(b)(4) and §157.405(B)(1), the Plan Commission may grant waivers of certain standards listed in §157.404 (C) through (W) so long as it finds:

- (a) The waiver or modification is in conformance with the purposes and intent of this ordinance along with the objectives and policies of the Comprehensive Plan;
- (b) The applicant has submitted adequate evidence to demonstrate that the requested waiver or modification will not have a significant impact on contiguous residential properties; and;
- (c) The failure to grant the requested waiver would result in practical difficulties in the use of the property for the proposed development.

In accordance with I.C. 36-7-1402(b)(4) and §157.405(B)(1) the Plan Commission approves the following waiver:

A waiver of §157.408(I) Zoning District Standards: to allow a reduced landscape standard along the west side of the property. The applicant proposed a P-3 standard instead of a P-2 standard. The ordinance requires a P-2 standard since the parking area is adjacent to a residential zoning district.

Based on the Findings of Fact, the Site Committee recommends approval of the Primary Development Plan of Wings Etc., subject to the following conditions:

- 1. Approval of Rezoning Petition REZ-2022-0035 will be received by Common Council.
- 2. Secondary development plans will be submitted through the site plan routing review process.
- 3. The following waiver is approved:
 - a. Landscaping along west property line is permitted at a P3 Landscape standard. Including a 6 foot privacy fence.
- 4. 8 foot privacy fencing is required along the north and east side of the property with evergreen trees between the fence and neighboring properties.
- 5. Applicant will contact Plan Commission staff prior to submitting for site plan routing to ensure all primary conditions have been met.
- 6. Dumpster screening is required, to be constructed with either a wood or a vinyl fence or masonry structure and will include a gate.
- 7. All site and building lighting will use sharp cut-off type fixtures as defined by the Illuminating Engineers Society of North America (IESNA).
- 8. Prior to permit approval the applicant must submit a recorded ingress/egress easement that allows access for 8416 W SR 14 unto 8326 W SR 14 as generally proposed at the public hearing.

These findings approved by the Fort Wayne Plan Commission on July 18, 2022.

Benjamin J. Roussel

Benjamin J. Roussel
Executive Director
Secretary to the Commission




Rezoning Petition REZ-2022-0035 and Primary Development Plan PDP-2022-0021 - Wings, Etc.



Although strict accuracy standards have been employed in the completion of this map, Allen County does not warrant or guarantee the accuracy of the information contained herein and disclaims any and all liability resulting from any error or omission in this map.


© 2004 Board of Commissioners of the County of Allen
North American Datum 1983
State Plane Coordinate System, Indiana East
Photos and Contours: Spring 2009
Date: 6/28/2022

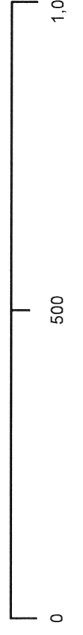

1 inch = 300 feet




Rezoning Petition REZ-2022-0035 and Primary Development Plan PDP-2022-0021 - Wings, Etc.

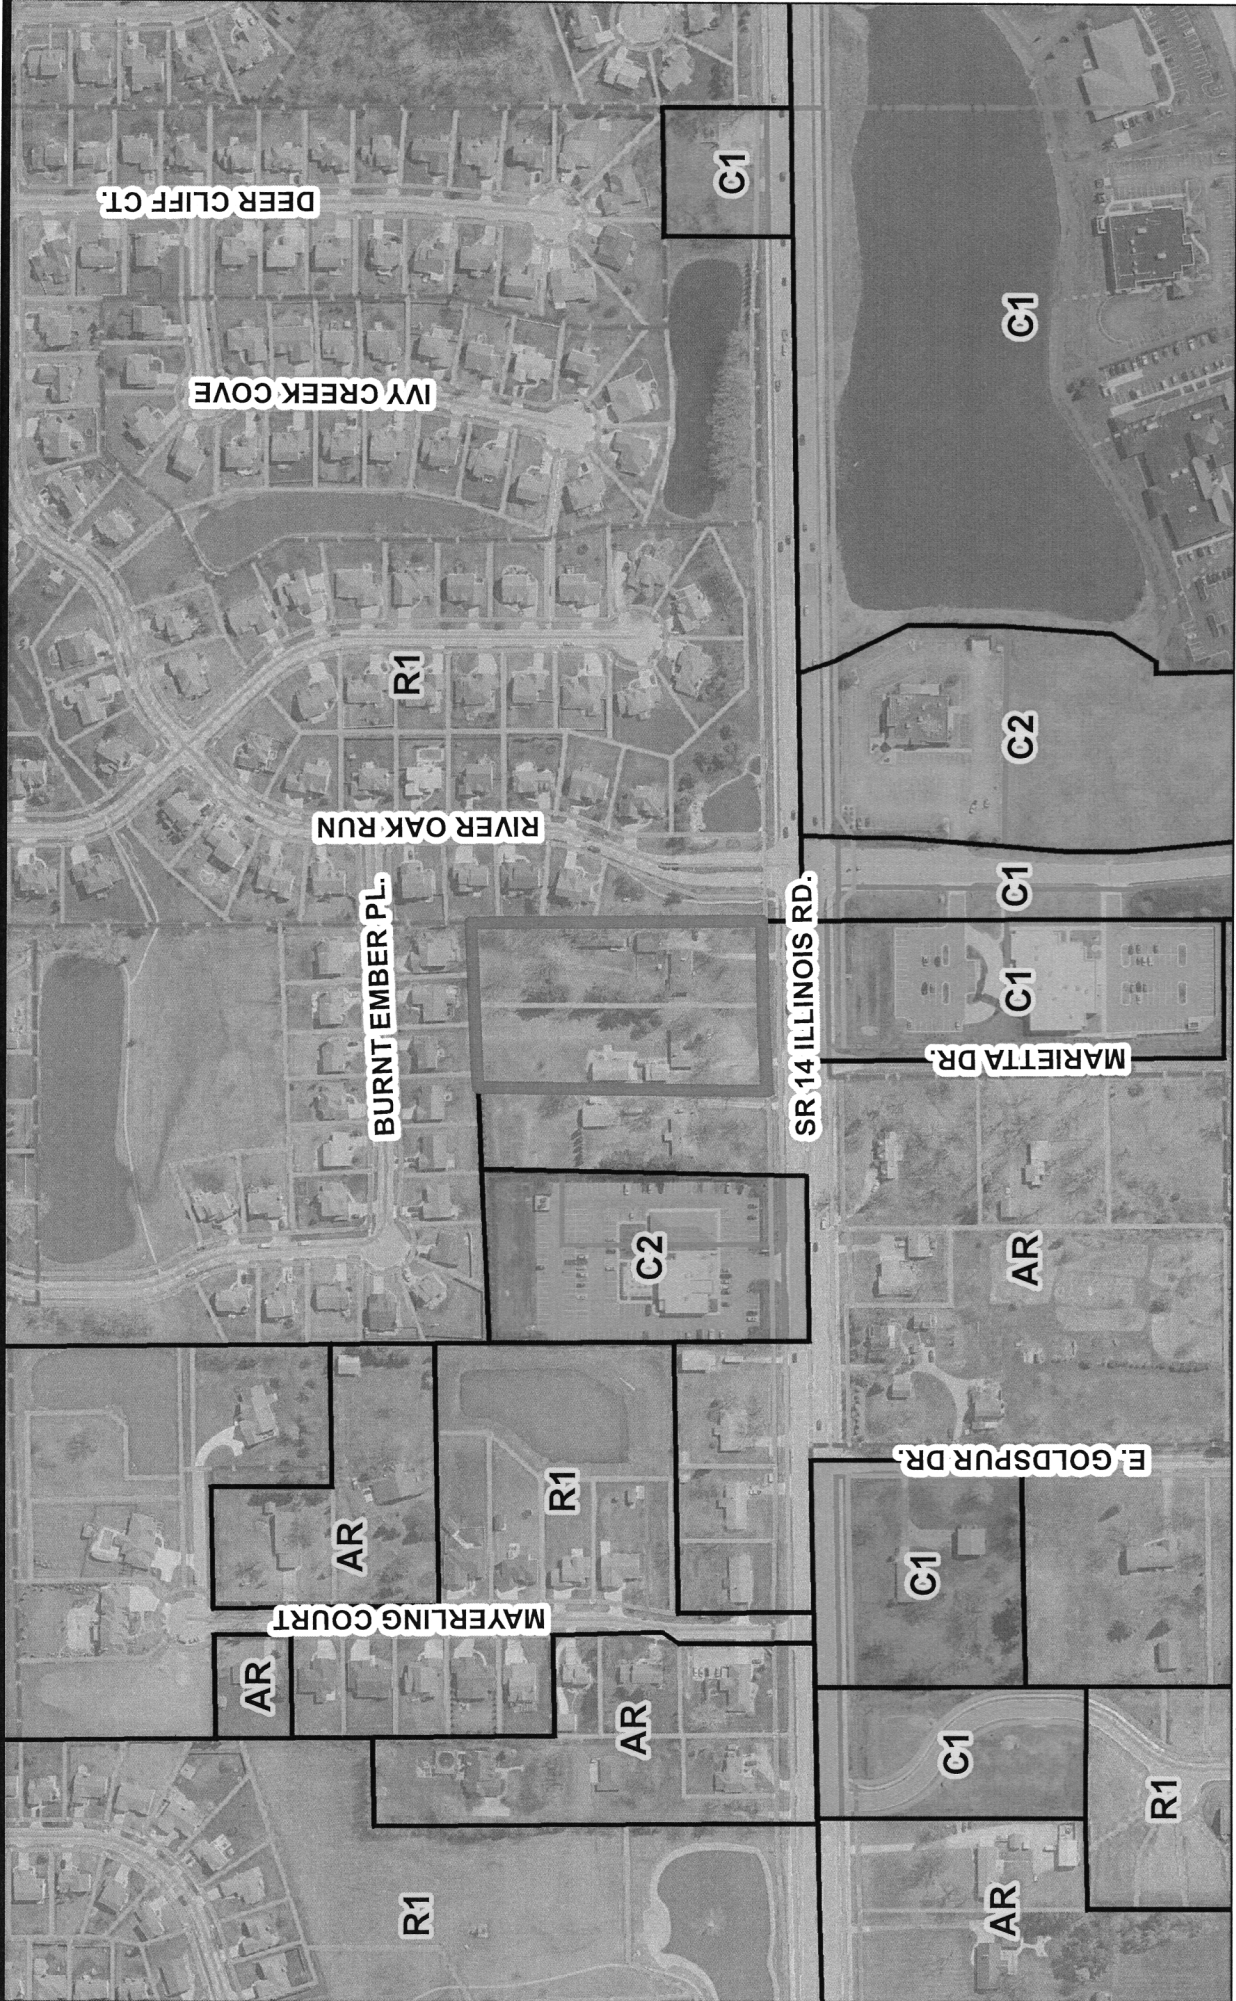

Although strict accuracy standards have been employed in the compilation of this map, Allen County does not warrant or guarantee the accuracy of the information contained herein and disclaims any and all liability resulting from any error or omission in this map.

© 2004 Board of Commissioners of the County of Allen
 North American Datum 1983
 State Plane Coordinate System, Indiana East
 Photos and Contours: Spring 2009
 Date: 6/28/2022

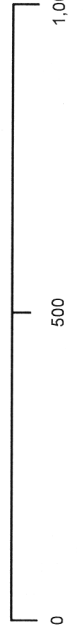


1 inch = 300 feet

PRIMARY DEVELOPMENT PLAN

WINGS ETC.

Part of the SW Qtr Section 2, T-30-N, R-11-E, Aboite Township, Allen County

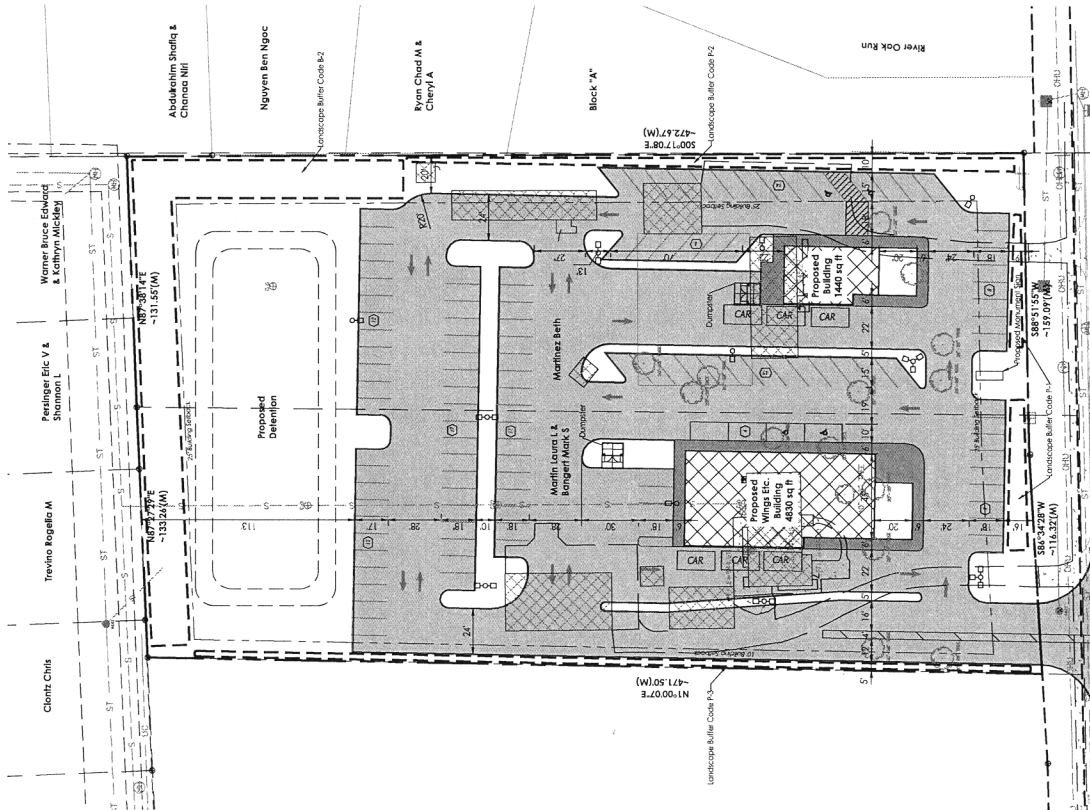

LEGEND

- Number of Proposed Parking Spaces
- ADA International Symbol of Accessibility, Point: Bus
- Aerial Photograph
- Site Work
- Site Lighting

Project Summary


- Zoning: Current A-R
- Proposed C-2
- Parking: 114 Total Spaces
- Parking Setbacks: 5'

Utility Service Providers


- Electric: American Electric Power
- Water Utility: City of Fort Wayne
- Sanitary Sewer: City of Fort Wayne
- Gas Utility: NIPSCO Gas
- Aqueduct: AQUADUCT
- Telephone: Century Link
- Religious: Comcast Cable
- Frontier: Frontier

Landscape Requirements

- North Property Line: Building Buffer Yard Code B-2
- East Property Line: Building Buffer Yard Code B-2
- South Property Line: Parking Area Buffer Yard Code P-1
- East Property Line: East Property Line
- West Property Line: Parking Area Buffer Yard Code P-2
- Parking Area & Building Buffer Yard Code P-3
- Parking Area: Parking Area Buffer Yard Code P-4

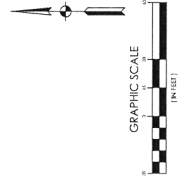

LOCATION MAP (NOT TO SCALE)

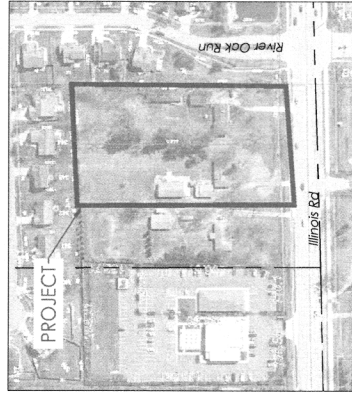

VICINITY MAP (NOT TO SCALE)

DEVELOPER

WINGS ETC
 7337 W. Jefferson Blvd.
 Fort Wayne, IN 46804
 (260) 432-4001

ENGINEER
ABONMARCHÉ
 927 S. Harrison Street, Suite 300
 Fort Wayne, IN 46802
 734.621.6200

DATE:	6/7/2022
SCALE:	AS NOTED
PROJECT NO.:	22-0788
SHEET NO.:	1 of 1

NO.	DESCRIPTION	DATE
1	PLANNING REVIEW	6/7/2022

**GERALD P. NOE
ARCHITECT**
WEST VIRGINIA REG. NO. 4096

396 LUCERNE DRIVE
SPRINGFIELD, WV 26160
P. 864.683.2215 F. 864.683.2265
mail@gpnaarcht.com

THIS DRAWING IS AN INSTRUMENT OF SERVICE AND IS THE PROPERTY OF THE ARCHITECT. IT IS TO BE USED ONLY FOR THE PROJECT AND IN ANY WAY WHATSOEVER WITHOUT THE WRITTEN CONSENT OF THE ARCHITECT. IT SHALL BE RETURNED TO THE ARCHITECT UPON DEMAND.
ALL RIGHTS RESERVED COPYRIGHT 2021

DESIGNED BY: CWN
APPROVED BY: GPN

2-19-2021
ISSUED FOR CONTRACTOR PRICING

REVISIONS: No.	Description	Date	By

CLIENT NAME:
VIENNA WINGS 1020 LLC
1000 Grand Central Mall
Vienna, West Virginia 26106





PROJECT NAME:
1000 GRAND CENTRAL AVE., VIENNA, WV 26106

SHEET TITLE:
PERSPECTIVE VIEWS

PROJECT NO. 20-305
DATE 02/19/21
SHEET NO.

A-201

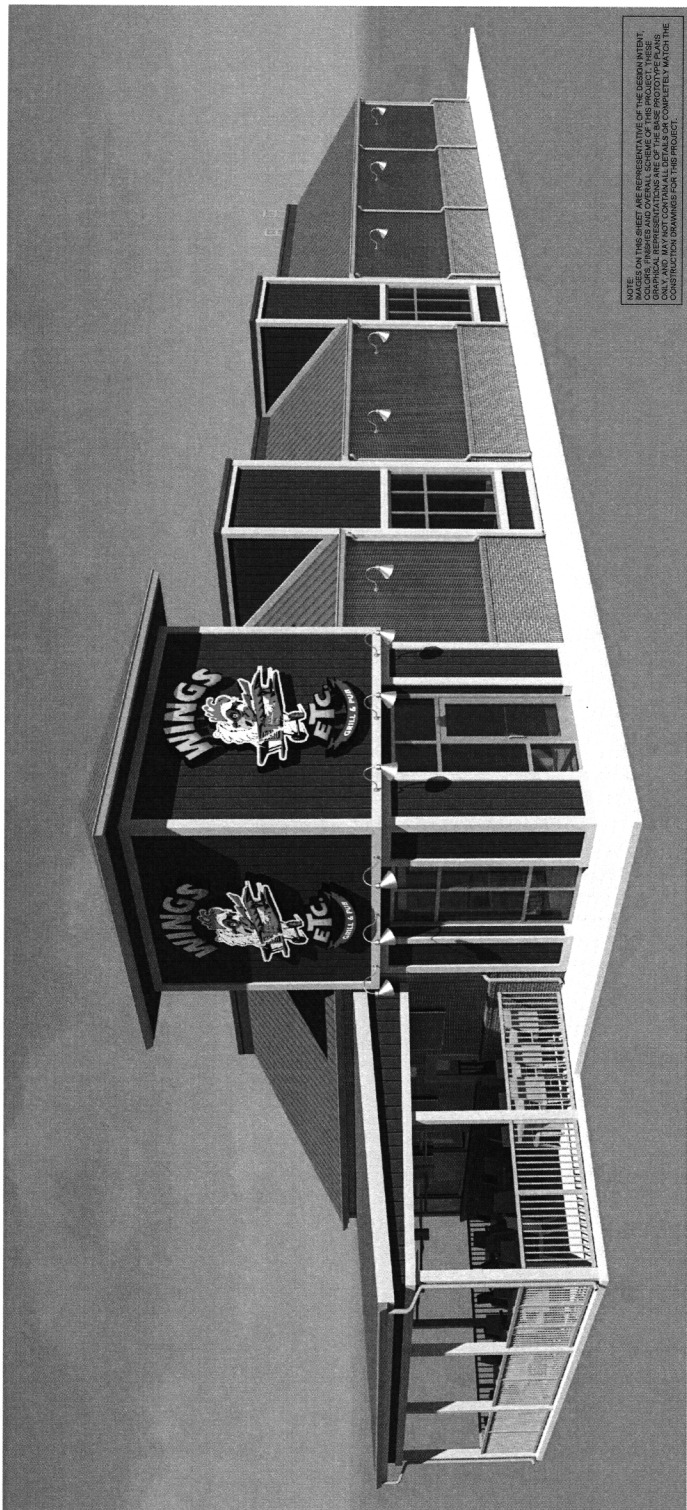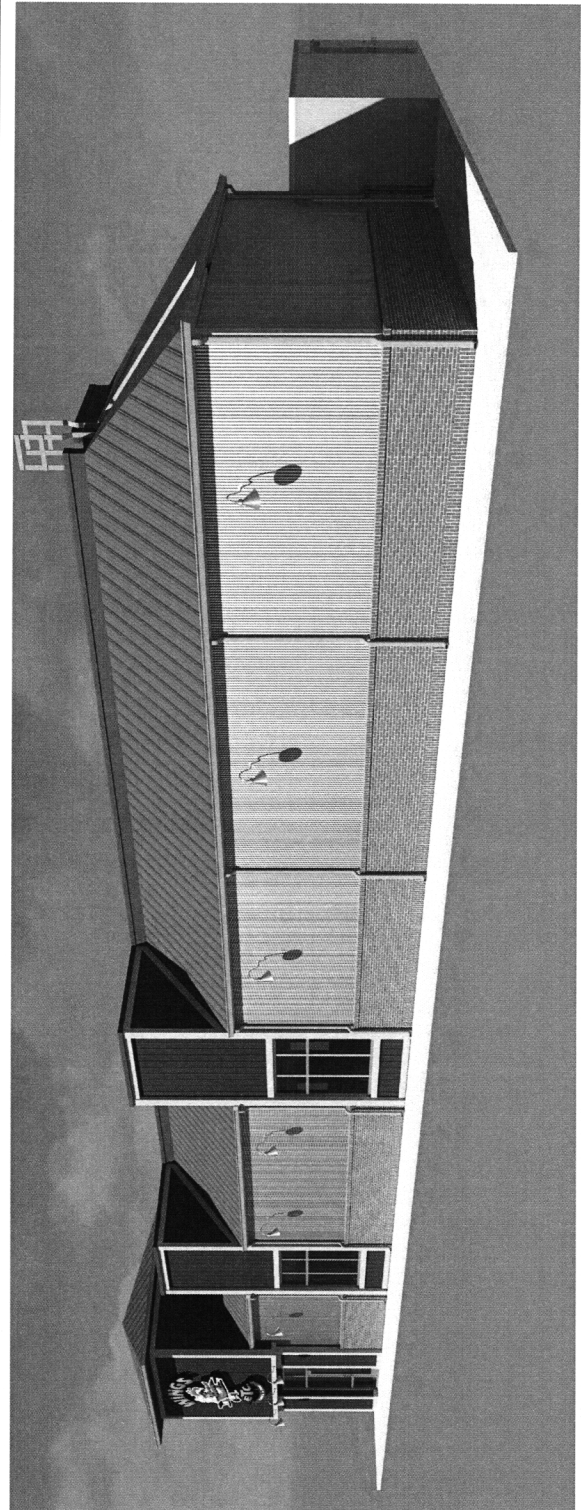

NOTE: ALL DIMENSIONS ARE APPROXIMATE. THE DESIGN INTENT, MATERIALS, AND FINISHES ARE SUBJECT TO CHANGE. THE ARCHITECT ASSUMES NO LIABILITY FOR THE ACCURACY OF THE DIMENSIONS OR MATERIALS REPRESENTED IN THESE PERSPECTIVE DRAWINGS. THE CONTRACTOR SHALL VERIFY ALL DIMENSIONS AND MATERIALS BEFORE CONSTRUCTION. MATCH THE CONSTRUCTION DRAWINGS FOR THIS PROJECT.

WRITTEN COMMITMENT

THIS WRITTEN COMMITMENT (“Commitment”) is made as of this ____th day of July, 2022, by Trinity Development Group, LLC (or assigned entity) an Indiana limited liability company (herein, the “Declarant”), under the following circumstances:

WITNESSETH:

WHEREAS, Declarant is the owner of record in fee simple of certain real estate located in Fort Wayne, Allen County, Indiana, the legal description of which is attached hereto as **Exhibit A** (herein, the “Real Estate”); and

WHEREAS, Declarant has submitted a Zoning Map Amendment Application with the City of Fort Wayne Plan Commission (“Plan Commission”), bearing number _____ (the “Zoning Application”) and a Primary Development Plan Application (the “Development Plan Application”)(the Zoning Application and the Development Plan Application are sometimes referred to herein collectively as the “Applications”) with respect to its proposed development of the Real Estate; and

WHEREAS, pursuant to the Zoning Application, Declarant has requested the Real Estate be rezoned to C2 pursuant to the City of Fort Wayne Zoning Ordinance (the “Ordinance”); and

WHEREAS, Declarant, in conjunction with the Applications, has submitted this Commitment to the Plan Commission, voluntarily, pursuant to section 157.503 of the Ordinance and Indiana Code 36-7-4-1015, for the purpose of limiting certain impacts and certain uses arising from development upon the Real Estate.

NOW, THEREFORE, in consideration of the above and foregoing recitals, Declarant hereby impresses upon the Real Estate certain restrictions and covenants which shall run with the Real Estate and be binding upon Declarant and all future owners of the Real Estate, and all lessees of all or a portion of the Real Estate.

1. **Use Limitations.** The Declarant agrees that the following uses shall be prohibited upon the Real Estate:

- a. Animal Kennel
- b. Automobile Sales/Rental
- c. Childcare Center
- d. Correctional Service Facility

- e. Dormitory (including fraternity or sorority houses)
- f. Motel
- g. Theater
- h. Zoo

2. Permits. No permits shall be issued under the Ordinance by the Zoning Administrator until this Commitment is recorded with the Allen County Recorder. The Declarant shall deliver to the Zoning Administrator and the Plan Commission an executed and recorded copy of this Commitment.

3. Successors and Assigns. This Commitment and the restrictions set forth above shall inure to the benefit of all persons who own property comprising the Real Estate, their successors and assigns, and shall also inure to the benefit of the Zoning Administrator of the City of Fort Wayne and the Plan Commission. This Commitment and the restrictions and limitations set forth herein shall run with the Real Estate, and any conveyance thereof, shall be binding upon Declarant and its successors and assigns as owners of the Real Estate.

4. Enforcement Rights. The City of Fort Wayne Zoning Administrator (the “Zoning Administrator”) and the Plan Commission each shall have the option (but not the obligation) to enforce this Commitment, at law or in equity, in the event of a breach of an obligation in this Commitment; and in the event such an enforcement action is commenced, the Zoning Administrator or the Plan Commission (as applicable) shall have the remedies allowed by the Ordinance (or the ordinance governing the Real Estate at the time of the enforcement action) and I.C. §36-7-4-1015, which remedies shall be cumulative and not exclusive. A violation of this Commitment shall be deemed a violation of the Ordinance, or the ordinance governing the Real Estate at the time of the violation; provided, however, that nothing in this Commitment shall be construed as giving any person the right to compel enforcement of it by the Zoning Administrator or the Plan Commission, or any successor agency having zoning jurisdiction over the Real Estate.

8. Amendment or Termination. Modification or amendment of this Commitment may only be made in accordance with I.C. § 36-7-4-1015, as such statute may be amended from time to time.

9. Remedies. In addition to any remedies that may be available at law, temporary, preliminary and permanent injunctive relief may be granted to enforce any provision of this Commitment, without the necessity of proof of actual damage, in the event of an actual breach or violation, or threatened breach or violation, of any restriction or covenant under this Commitment. Such remedies shall be cumulative and nonexclusive, and shall be afforded to any owner of property which comprises all or a portion of the Real Estate, the Zoning Administrator of the City of Fort Wayne and the Plan Commission.

10. Severability. Each covenant or restriction contained in any paragraph of this Commitment shall be severable and separate, and if any court shall rule that any particular restriction or covenant is unenforceable, such ruling shall not affect the enforceability of any other restriction or covenant under this Commitment, and such other restriction or covenant shall be enforced.

11. Governing Law. This Commitment, including the restrictions and covenants hereunder, shall be governed by the laws of the State of Indiana.

12. Effective Date. This Commitment shall be effective upon its recording in the Office of the Recorder of Allen County, Indiana.

13. Statutory Authority. This Commitment is made pursuant to I.C. §36-7-4-1015(a).

[THE REMAINDER OF THIS PAGE IS INTENTIONALLY BLANK]

IN WITNESS WHEREOF, Declarant hereby agrees to all of the restrictions and covenants of this Commitment as set forth above.

DECLARANT:

Date: _____

STATE OF INDIANA)
) SS:
COUNTY OF ALLEN)

Before me, the undersigned, a Notary Public in and for said County and State, this _____ day of _____, 2022, personally appeared _____, an Authorized Member of _____, and acknowledged the execution of the foregoing Written Commitment.

IN WITNESS WHEREOF, I have hereunto subscribed my name and affixed my official seal.

My Commission Expires: _____
_____, Notary Public
A resident of _____ County

This instrument prepared by _____

I affirm, under the penalties for perjury, that I have taken reasonable care to redact each Social Security number in this document, unless required by law. _____

Return to:

EXHIBIT A

LEGAL DESCRIPTION

REAL ESTATE DESCRIPTION PER TITLE COMMITMENT

TRACT 1.

COMMENCING AT A POINT IN THE NORTH PROPERTY LINE AT INDIANA STATE ROAD NUMBER 14 AS NOW ESTABLISHED, SAID POINT BEING 1183.3 FEET EAST OF THE WEST LINE OF THE WEST HALF OF THE SOUTHEAST QUARTER OF SECTION 2, TOWNSHIP 30 NORTH, RANGE 11 EAST IN ALLEN COUNTY, INDIANA; THENCE NORTHERLY A DISTANCE OF 495.18 FEET TO A FENCE; THENCE EASTERLY ALONG SAID FENCE A DISTANCE OF 133.44 FEET, THENCE SOUTHERLY ALONG A FENCE OF DISTANCE OF 498.0 FEET TO A POINT ON THE NORTH PROPERTY LINE OF SAID ROAD 14, SAID POINT OF BEING 137.9 FEET EAST OF THE POINT OF BEGINNING, CONTAINING 1.532 ACRES.

EXCEPT:

A PART OF THE WEST HALF OF THE SOUTHEAST QUARTER OF SECTION 2, TOWNSHIP 30 NORTH, RANGE 11 EAST, ALLEN COUNTY INDIANA, AND BEING THE PART OF THE GRANTOR'S LAND LYING WITHIN THE RIGHT-OF-WAY LINES DEPICTED ON THE ATTACHED RIGHT-OF-WAY PARCEL PLAT MADE AS EXHIBIT "B" DESCRIBED AS FOLLOWS:

COMMENCING AT THE SOUTHWEST CORNER OF SAID QUARTER SECTION, DESIGNATED AS POINT "505" ON SAID PARCEL PLAT; THENCE NORTH 0 DEGREES 55 MINUTES 04 SECONDS EAST 40.00 FEET (12.192 METERS) ALONG THE WEST LINE OF SAID QUARTER SECTION TO THE NORTH BOUNDARY OF S.R. 14 (ALSO KNOWN AS ILLINOIS ROAD); THENCE SOUTH 89 DEGREES 49 MINUTES 46 SECONDS EAST 1,184.85 FEET (361.142 METERS) (1,183.3 FEET BY INSTRUMENT NO. 200043506) ALONG THE BOUNDARY OF SAID S.R. 14 TO THE SOUTHWEST CORNER OF THE GRANTOR'S LAND AND THE POINT OF BEGINNING OF THIS DESCRIPTION, THENCE NORTH 1 DEGREE 32 MINUTES 37 SECONDS EAST 25.62 FEET (7.809 METERS) ALONG THE WEST LINE OF THE GRANTOR'S LAND; THENCE SOUTH 89 DEGREES 49 MINUTES 46 SECONDS EAST 137.67 FEET (41.962 METERS) TO THE EAST LINE OF THE GRANTOR'S LAND AT POINT "16-48" DESIGNATED ON SAID PARCEL PLAT; THENCE SOUTH 1 DEGREES 01 MINUTES 07 SECONDS WEST 25.62 FEET (7.809 METERS) ALONG SAID EAST LINE TO THE NORTH BOUNDARY OF SAID S.R. 14; THENCE NORTH 89 DEGREES 49 MINUTES 46 SECONDS WEST 137.90 FEET (42.032 METERS) ALONG THE BOUNDARY OF SAID S.R. 14 TO THE POINT OF BEGINNING AND CONTAINING 0.081 ACRES (0.0328 HECTARES). MORE OR LESS.

TRACT II:

COMMENCING AT A POINT ON THE NORTH RIGHT OF WAY LINE OF INDIANA ROAD NUMBER 14 AS NOW ESTABLISHED, SAID POINT BEING 1045.4 FEET EAST OF THE WEST LINE OF THE WEST HALF OF THE SOUTHEAST QUARTER OF SECTION 2,

TOWNSHIP 30 NORTH, RANGE 11 EAST IN ALLEN COUNTY, INDIANA; THENCE NORTHERLY AT A DISTANCE 492.34 FEET TO A FENCE; THENCE EASTERLY A DISTANCE OF 133.44 FEET ALONG SAID FENCE THENCE SOUTHERLY A DISTANCE OF 95.18 FEET TO A POINT ON THE NORTH RIGHT OF WAY LINE OF SAID ROAD 14, SAID POINT BEING 137.9 FEET EAST OF THE POINT OF BEGINNING; THENCE WEST ALONG THE NORTH RIGHT OF WAY LINE OF SAID STATE ROAD 14 TO THE POINT OF BEGINNING.

EXCEPTING THE FOLLOWING:

A PART OF THE WEST HALF OF THE SOUTHEASE QUARTER OF SECTION 2. TOWNSHIP 30 NORTH, RANGE 11 EAST, ALLEN COUNTY INDIANA, DESCRIBED AS THE FOLLOWS:

COMMENCING AT THE SOUTHWEST CORNER OF SAID QUARTER SECTION, THENCE NORTH 0 DEGREES 55 MINUTES 04 SECONDS EAST 40.00 FEET (12.192 METERS) ALONG THE WEST LINE OF SAID QUARTER SECTION TO THE NORTH BOUNDARY OF S.R. 14 (ALSO KNOWN AS ILLINOIS ROAD); THENCE SOUTH 89 DEGREES 49 MINUTES 46 SECONDS EAST 1,046.95 FEET (319.100 METERS)(1,045.4 FEET BY DEED RECORDED 619 PAGE 523) ALONG THE BOUNDARY OF SAID S.R. 14 TO THE SOUTHWEST CORNER OF THE GRANTOR'S LAND AND THE POINT OF BEGINNING OF THIS DESCRIPTION, THENCE NORTH 2 DEGREES 04 MINUTES 29 SECONDS EAST 20.97 FEET (6.392 METERS) ALONG THE WEST; THENCE NORTH 87 DEGREES 52 MINUTES 48 SECONDS EAST 116.56 FEET (35.527 METERS) TO THE EAST LINE; THENCE SOUTH 1 DEGREES 32 MINUTES 37 SECONDS WEST 25.62 FEET (7.809 METERS) ALONG SAID EAST LINE TO THE NORTH BOUNDARY OF SAID S.R. 14; THENCE NORTH 89 DEGREES 49 MINUTES 46 SECOND WEST 137.90 FEET (42.032 METERS) ALONG THE BOUNDARY OF SAID S.R. 14 TO THE POINT OF BEGINNING AND CONTAINING 0.075 ACRES (0.0304 HECTARES). MORE OR LESS.

BILL NO. Z-22-07-11

REPORT OF COMMITTEE ON REGULATIONS

August 9, 2022

Paul Ensley Chair


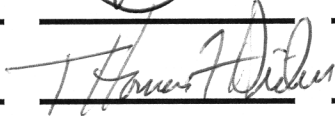

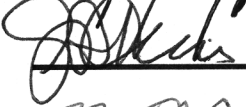



Tom Freistroffer Co-Chair

All Council Members


An Ordinance amending the City of Fort Wayne Zoning Map No. A-06 (Sec. 2 of Aboite Township)

To rezone approximately 1.46 acres from AR/Low Intensity Residential to C2/Limited Commercial, 8320 and 8326 Illinois Road/SR 14

COMMITTEE ON REGULATIONS HAVE HAD SAID Ordinance under consideration and beg leave to report back to the Common Council that said Ordinance

<u>COUNCIL MEMBER</u>	<u>DO PASS</u>	<u>DO NOT PASS</u>	<u>ABSTAIN</u>
ARP			
CHAMBERS			
DIDIER			
ENSLEY			
FREISTROFFER			
HINES			
JEHL			
PADDOCK			
TUCKER			

**LANA R. KEESLING
CITY CLERK**

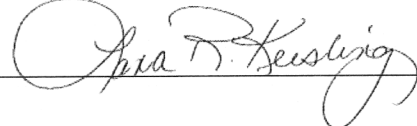

Public Hearing Date: July 11, 2022

Read the first time in full and on motion by Councilperson Ensley.

Read the second time by title and referred to the Regulations Committee.

Read the third time in full and on motion by Councilperson Ensley, placed on passage by the following vote:

<u>TOTAL VOTES</u>	<u>AYES</u>	<u>NAYS</u>	<u>ABSTAINED</u>	<u>ABSENT</u>
ARP	<input type="checkbox"/>	<input type="checkbox"/>	<input type="checkbox"/>	<input checked="" type="checkbox"/>
CHAMBERS	<input checked="" type="checkbox"/>	<input type="checkbox"/>	<input type="checkbox"/>	<input type="checkbox"/>
DIDIER	<input checked="" type="checkbox"/>	<input type="checkbox"/>	<input type="checkbox"/>	<input type="checkbox"/>
ENSLEY	<input type="checkbox"/>	<input type="checkbox"/>	<input type="checkbox"/>	<input checked="" type="checkbox"/>
FREISTROFFER	<input checked="" type="checkbox"/>	<input type="checkbox"/>	<input type="checkbox"/>	<input type="checkbox"/>
HINES	<input checked="" type="checkbox"/>	<input type="checkbox"/>	<input type="checkbox"/>	<input type="checkbox"/>
JEHL	<input checked="" type="checkbox"/>	<input type="checkbox"/>	<input type="checkbox"/>	<input type="checkbox"/>
PADDOCK	<input checked="" type="checkbox"/>	<input type="checkbox"/>	<input type="checkbox"/>	<input type="checkbox"/>
TUCKER	<input checked="" type="checkbox"/>	<input type="checkbox"/>	<input type="checkbox"/>	<input type="checkbox"/>

DATED: August 9, 2022




 LANA R. KEESLING, CITY CLERK

Passed and adopted by the Common Council of the City of Fort Wayne, Indiana, as Zoning Ordinance No. Z-22-07-11 on the 9th day of August, 2022

ATTEST:



 LANA R. KEESLING
 CITY CLERK

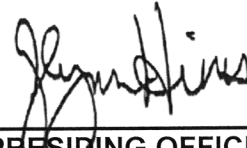


 PRESIDING OFFICER

Presented by me to the Mayor of the City of Fort Wayne, Indiana, on the 10th of August 2022, at the hour of 2:05 o'clock P M. E.S.T.



 LANA R. KEESLING, CITY CLERK

Approved and signed by me this 15TH day of AUGUST 2022, at the hour of 5:00 o'clock PM E.S.T.

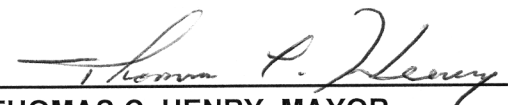

 THOMAS C. HENRY, MAYOR

